
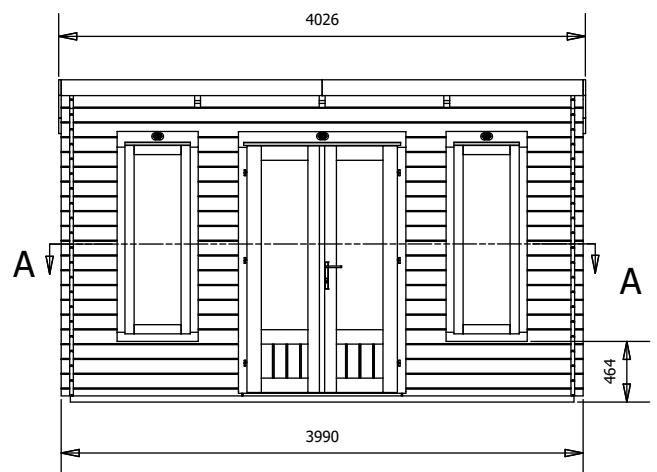
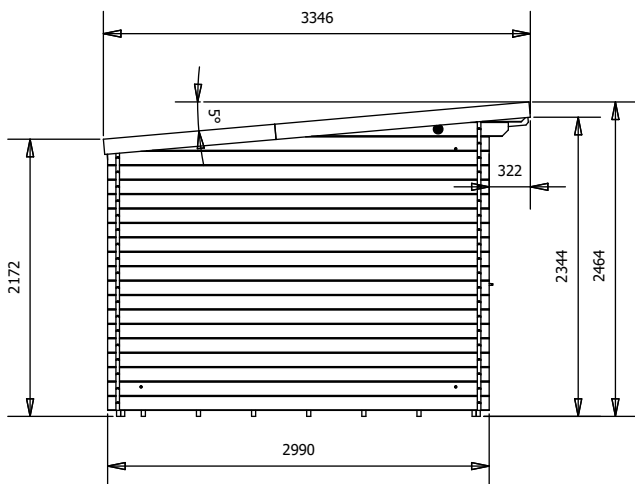


# Terminator Log Cabin

## W4m x D3m

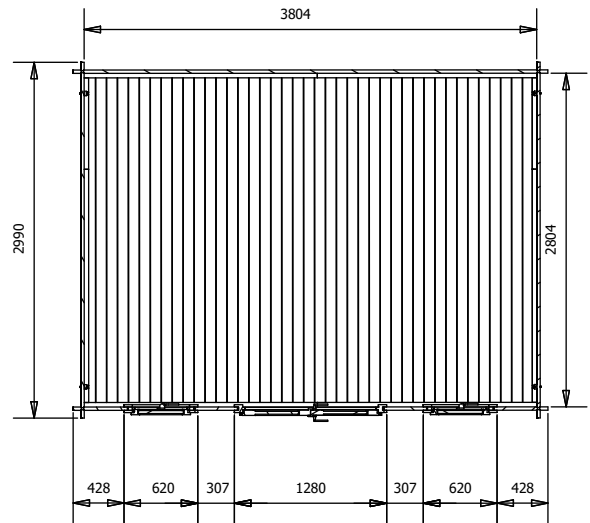

## Specification

- Overall External Dimensions: 4.02m x 3.35m (13' 2.25" x 10' 12")
- External Width: 3.99m (13' 2.25")
- External Depth: 2.99m (10' 12")
- Internal Width: 3.8m (12' 5.5")
- Internal Depth: 2.8m (9' 2.25")
- Internal Area (m<sup>2</sup>): 10.64m<sup>2</sup>
- Ridge Height: 2.46m (8' 0.75")
- Internal Eaves Height: 1.94m (6' 4.5")
- Roof Style: Pent
- Roof & Floor Thickness: 19mm Tongue and Groove
- Floor Bearers: Pressure Treated
- Storm Braces: Included
- Wall Thickness: 28mm

- Door Height (Walkthrough Height): 1.82m (5' 11")
  - Door Width (Walkthrough Width): 1.11m (3' 7")
  - Door Locking System: Industry Leading 4 Point Lock - 2 Cams, Latch & Hook Bolt
  - Window Locking System: Multi Point
  - Window Opening Size: 0.43m x 1.37m (1' 5" x 4' 5")
  - Glazing Material: 4mm Toughened Glass
  - Glazing Options: 24mm Double Glazing as Standard!
  - Ventilation: 2 Plastic Vents Included
  - Approx. Assembly Time: 2 Days\*
- \*This is an approximate time only, based on 2 people. Assembly time may vary depending on season/weather conditions, foundation type, ability of those constructing, etc