

41 Ottery St Mary

Date	Time	Weather	Neighbouring Trees?	Other Notes
22/01/2024	15:30	Broken cloud and windy	Yes	

Tree No	Species	Age	DBH	Ht	SULE	Str Cond	Phy Cond	Haz Rat	Comments	Recommendations	WP
T2	Lime	MA	M	M	>40	F	F	L	<ul style="list-style-type: none"> • None 	<ul style="list-style-type: none"> • None 	-
T3	Alder	MA	M	M	>40	G	G	L	<ul style="list-style-type: none"> • None 	<ul style="list-style-type: none"> • None 	-
T4	Lime	MA	M	S	>40	F	G	L	<ul style="list-style-type: none"> • Small broken branch in northern canopy, well lodged and poses little to no hazard 	<ul style="list-style-type: none"> • Remove hanging branch 	3
T5	Alder	MA	M	M	>40	G	G	L	<ul style="list-style-type: none"> • None 	<ul style="list-style-type: none"> • None 	-
T6	Lime	MA	M	M	>40	G	G	L	<ul style="list-style-type: none"> • None 	<ul style="list-style-type: none"> • None 	-
T7	Alder	MA	M	M	>40	G	G	L	<ul style="list-style-type: none"> • None 	<ul style="list-style-type: none"> • None 	-
T8	Alder	MA	M	M	20-40	P	F	L	<ul style="list-style-type: none"> • Tree is biased to the north • Evidence of roots starting to girdle the stem at ground level 	<ul style="list-style-type: none"> • Monitor 	4


41 Ottery St Mary

Tree No	Species	Age	DBH	Ht	SULE	Str Cond	Phy Cond	Haz Rat	Comments	Recommendations	WP
T9	Cherry	MA	M	S	20-40	F	F	L	<ul style="list-style-type: none"> Low branches on eastern aspect fouling fence 	<ul style="list-style-type: none"> Crown lift to 2.m above ground level 	4
T10	Alder	MA	M	M	>40	G	G	L	<ul style="list-style-type: none"> None 	<ul style="list-style-type: none"> None 	-
T11	Alder	MA	M	M	20-40	F	G	L	<ul style="list-style-type: none"> None 	<ul style="list-style-type: none"> None 	-
T13	Alder	MA	M	M	20-40	G	G	L	<ul style="list-style-type: none"> None 	<ul style="list-style-type: none"> None 	-
T14	Alder	MA	M	M	20-40	F	G	L	<ul style="list-style-type: none"> Tree has been heavily reduced in past 	<ul style="list-style-type: none"> Crown reduce by approximately 2m when reduction to adjacent Alder (T15) go ahead 	3
T15	Alder	MA	M	M	20-40	P-F	G	L	<ul style="list-style-type: none"> Tree has been heavily reduced/pollarded in past Regrowth from reduction/pollard points is becoming tall and separation of upper limbs can be seen 	<ul style="list-style-type: none"> Crown reduce by 3m with a maximum diameter of cut 75mm. 	3
T16	Lime	Y	S	S	>40	F	G	L	<ul style="list-style-type: none"> None 	<ul style="list-style-type: none"> None 	-
T17	Lime	Y	S	M	>40	F	G	L	<ul style="list-style-type: none"> None 	<ul style="list-style-type: none"> None 	-

41 Ottery St Mary

Tree No	Species	Age	DBH	Ht	SULE	Str Cond	Phy Cond	Haz Rat	Comments	Recommendations	WP
T18	Liquidambar	Y	M	M	>40	F	G	L	• None	• None	-

45 OTTERY ST MARY

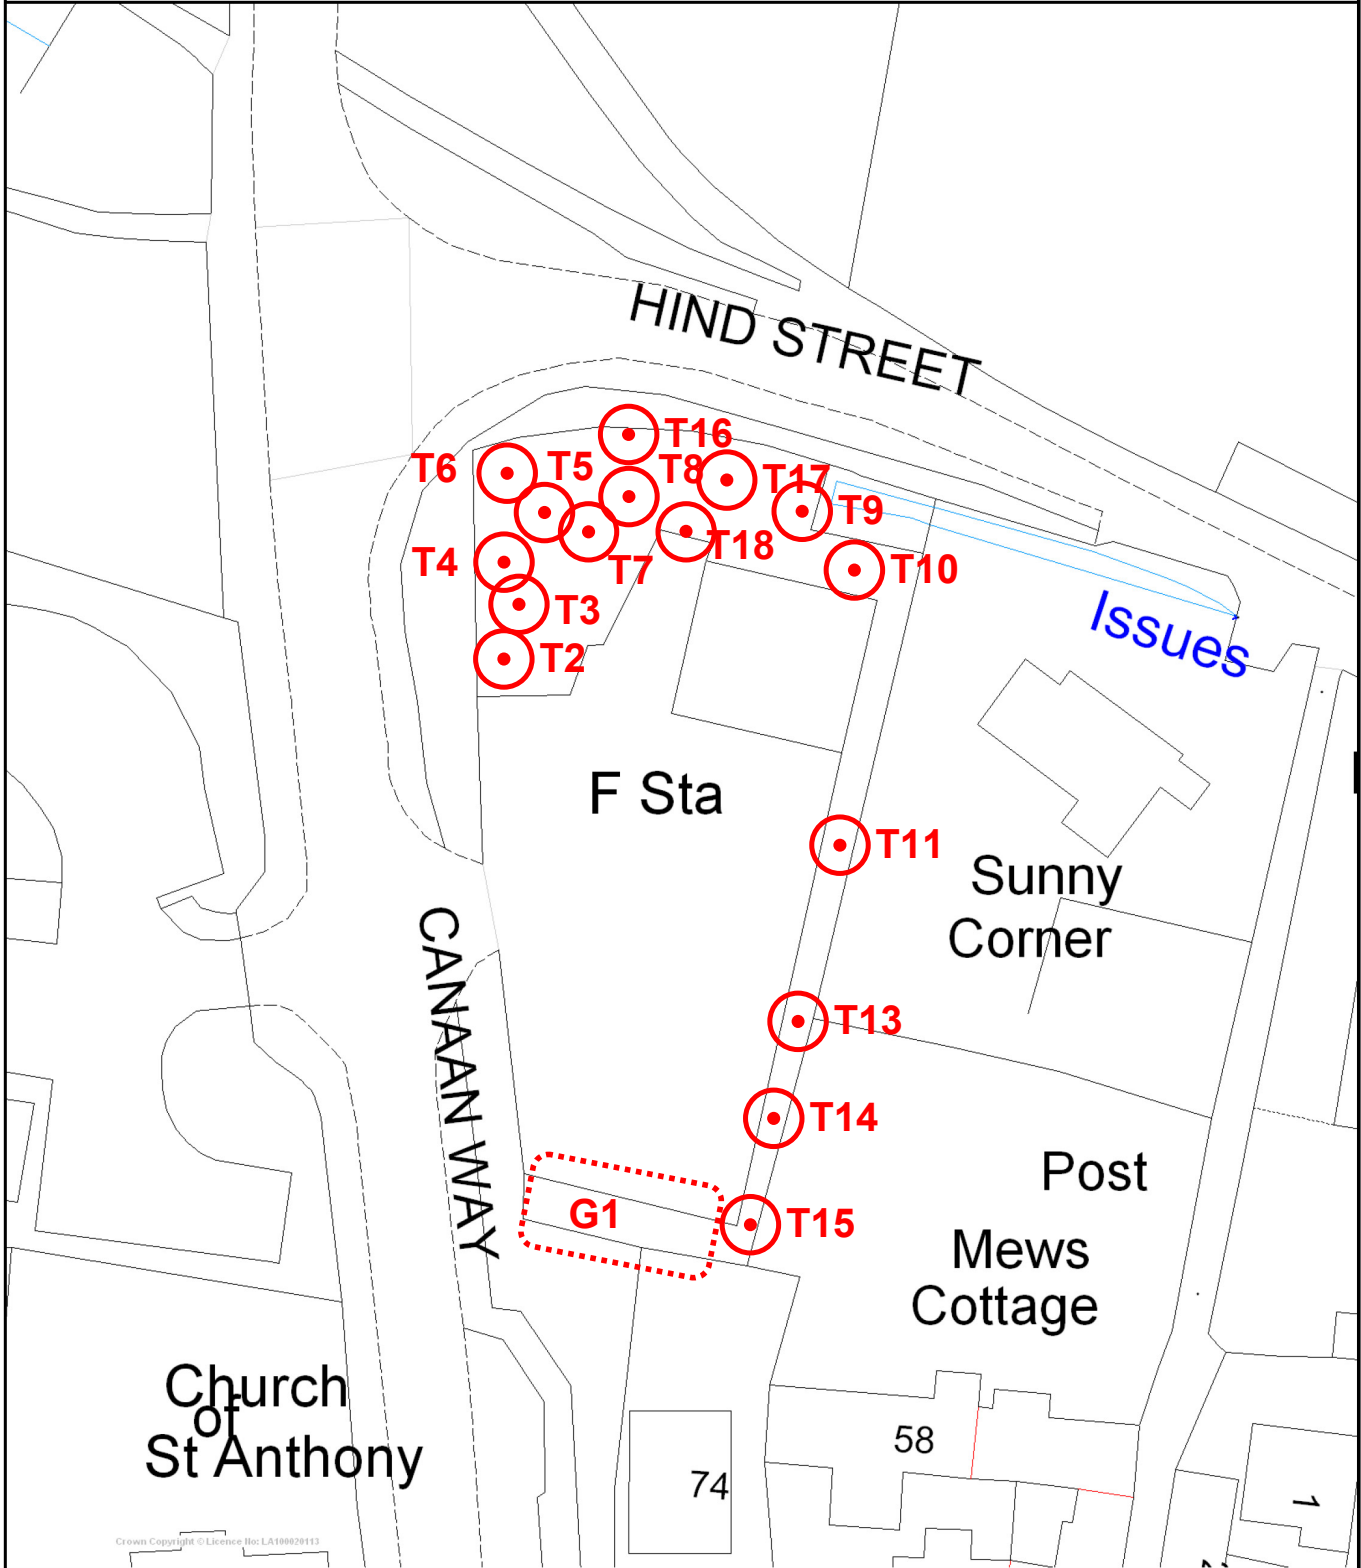

Crown Copyright © Licence No: LA100020113



Reproduced from the Ordnance Survey mapping with the permission of Her Majesty's Stationery Office. Crown Copyright reserved. Unauthorised reproduction infringes Crown Copyright and may lead to prosecution or civil proceedings. Licence Number: 100020113

Scale 1/500 Date 11/3/2009

Centre = 309609 E 95475 N

Plan updated by Advanced Arboriculture, 2024