





EXISTING SITE LOCATION PLAN - SCALE 1/1250
Mapping contents (c) Crown copyright and database rights 2014 Ordnance Survey 100035207



EXISTING SIDE ELEVATION - View B
Scale 1/100

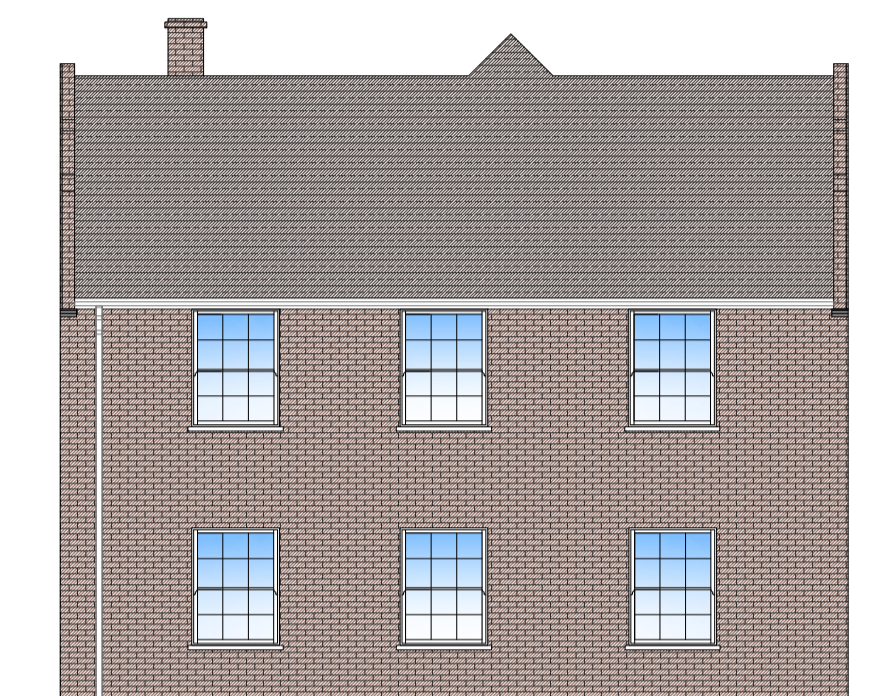

EXISTING REAR ELEVATION
Scale 1/100

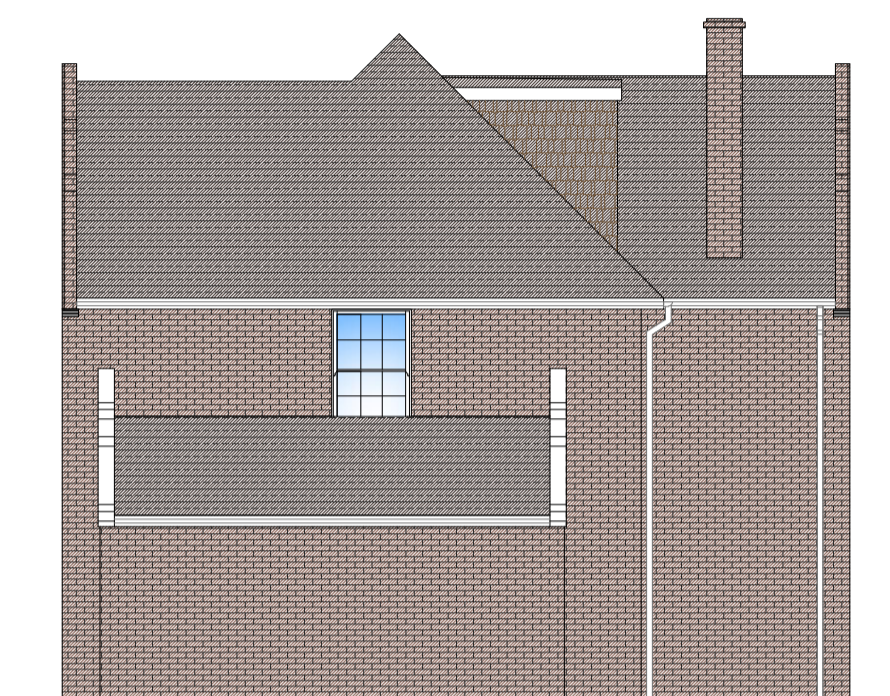

EXISTING SIDE ELEVATION - View A
Scale 1/100



EXISTING FRONT ELEVATION
Scale 1/100



PROPOSED SIDE ELEVATION - View B
Scale 1/100



PROPOSED REAR ELEVATION
Scale 1/100



PROPOSED SIDE ELEVATION - View A
Scale 1/100



PROPOSED FRONT ELEVATION
Scale 1/100

Rev	Description	Date
01	First issue to planning	03/04/2024
00	First issue to client	26/03/2024

- NOTES**
- The Contractor should check all dimensions on site.
 - It is the Contractor's responsibility to ensure compliance with building regulations and current codes of practice.
 - Drawings cannot take into account any drains or underground works not locatable by visual survey of the site.
 - Commencement of any building works prior to full building regulation approval is entirely at the client's risk.
 - IT IS THE CLIENT'S RESPONSIBILITY TO CHECK THAT THE EZ-PLANS DRAWINGS THAT ARE ISSUED FOR CONSTRUCTION TO ENSURE THAT THEY SHOW THE CORRECT MATERIAL TYPES / COLOURS BEFORE THE BUILDER PLACES ANY ORDER FOR BUILDING MATERIALS.**



CLIENT Gerry Redding Pond Pasture, Church St, Walmer CT14 7RP	PROJECT Exterior of building changed from brickwork to render due to poor brickwork condition
DRAWING Existing and proposed elevations	SCALES As shown
STATUS FOR INFORMATION	DATE 27/03/2024
	SIZE A1
	REV 01
	Dwg No. EMA-2024-54-01

Copyright and other intellectual property rights in this document and all related documents, drawings, etc., including calculations, is invested in EZ-PLANS or Millennium Designs and cannot be used or reproduced for any other purpose than that for which they were created without the express permission in writing by EZ-PLANS or Millennium Designs. In first instance ring 01304 820777.