


Site Layout



Scale 1:200 @ A3 (metres)

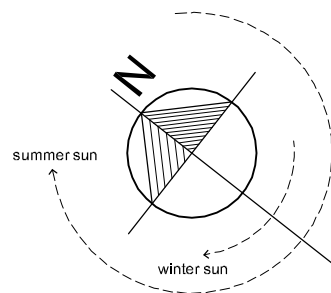

Drainage notes

Existing private 110mm dia. foul drainage runs from the rear of the dwelling, through the garage and driveway then connects into the public sewer within the highway.

Existing system retained and used with any new foul drainage connected into the existing within the curtilage of the property.

Existing surface water drainage retained. Discharge of surface water intended to be via soakaways positioned minimum 5m from the extension and existing dwelling.

address
66 Award Road
Church Crookham, Fleet
Hampshire, GU52 6HQ

drawing
Site Layout

Waterstone
 Design Limited

Kaikoura
 6 Spruce Way
 Fleet
 Hampshire
 GU51 3JB

Telephone
 01252 616420

scale	As indicated	sheet	A3
date	April 2024		
ref	WSD / 584 - 002	rev	-

rev	date	description