
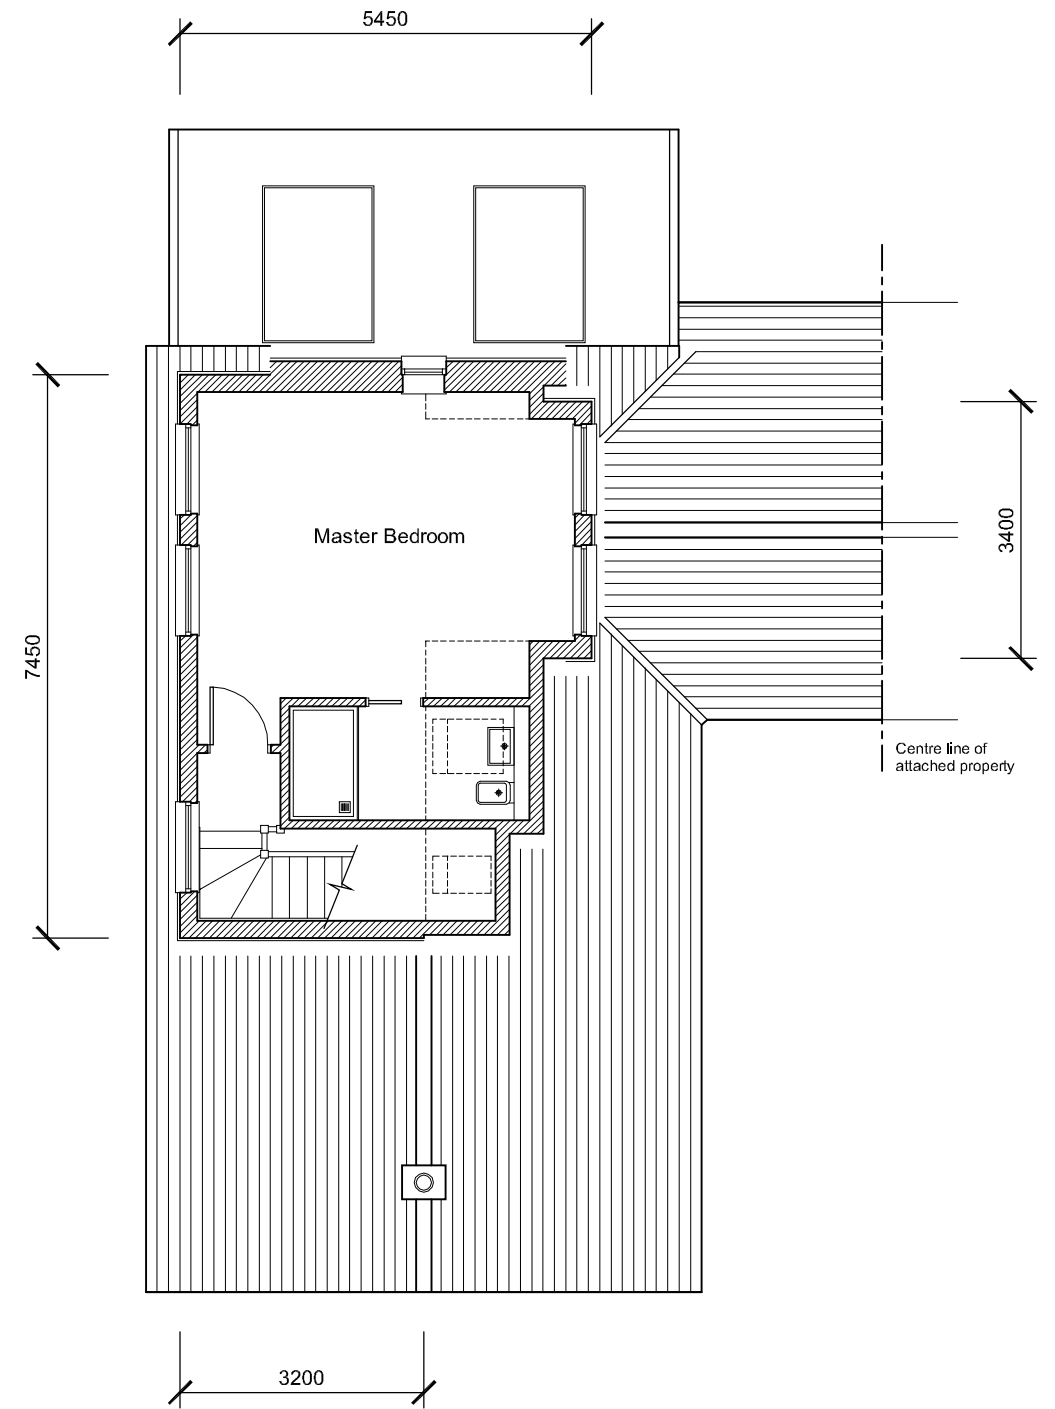


Gross internal floor area	
Ground floor	93.89 m ² (1011 sq.ft)
First floor	32.46 m ² (349 sq.ft)
Total	126.35 m² (1360 sq.ft)
Garage	5.33 m ² (57 sq.ft)

note: area measured from internal structural face incl. cupboards but excludes side store, storm porch & vacant roofspace.

Ground Floor Plan

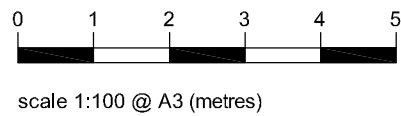

First Floor Plan

address	drawing
66 Award Road Church Crookham, Fleet Hampshire, GU52 6HQ	Proposed Floor Plans

Waterstone
Design Limited

Kaikoura
6 Spruce Way
Fleet
Hampshire
GU51 3JB

Telephone
01252 616420

scale	As indicated	sheet	A3
date	April 2024		
ref	WSD / 584 - 006	rev	-
rev	date	description	