


Floor Plan



scale 1:100 @ A3 (metres)

Gross internal floor area	
Ground floor	70.32 m ² (757 sq.ft)
Garage	11.95 m ² (129 sq.ft)
note: area measured from internal structural face incl. cupboards but excludes side store, storm porch & vacant roofspace.	

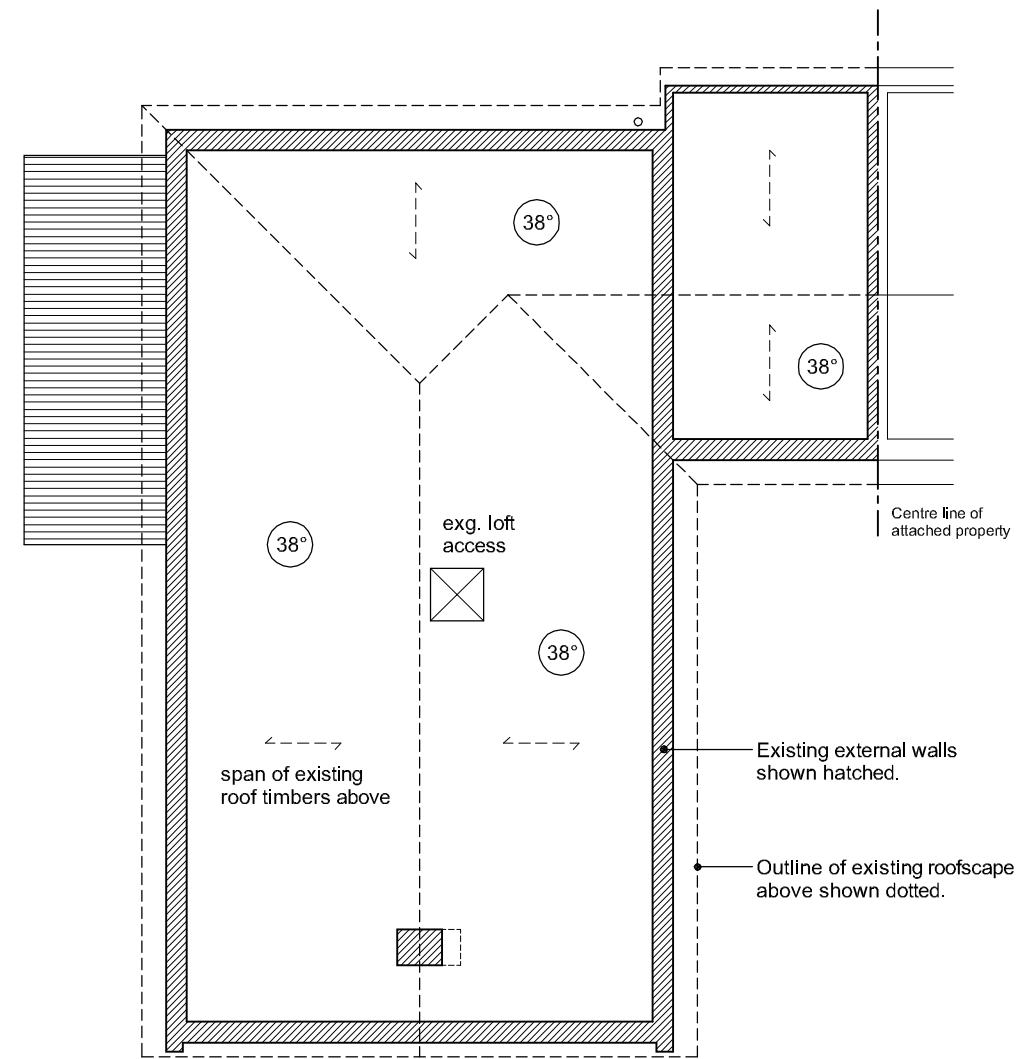

Loft Plan

address
 66 Award Road
 Church Crookham, Fleet
 Hampshire, GU52 6HQ

drawing
 Existing Floor Plan
 and Loft Plan

Waterstone
 Design Limited
 Kaikoura
 6 Spruce Way
 Fleet
 Hampshire
 GU51 3JB
 Telephone
 01252 616420

scale	As indicated	sheet	A3
date	March 2024		
ref	WSD / 584 - 003	rev	-

rev	date	description