



GROUND FLOOR PLAN EXISTING



FIRST FLOOR PLAN EXISTING

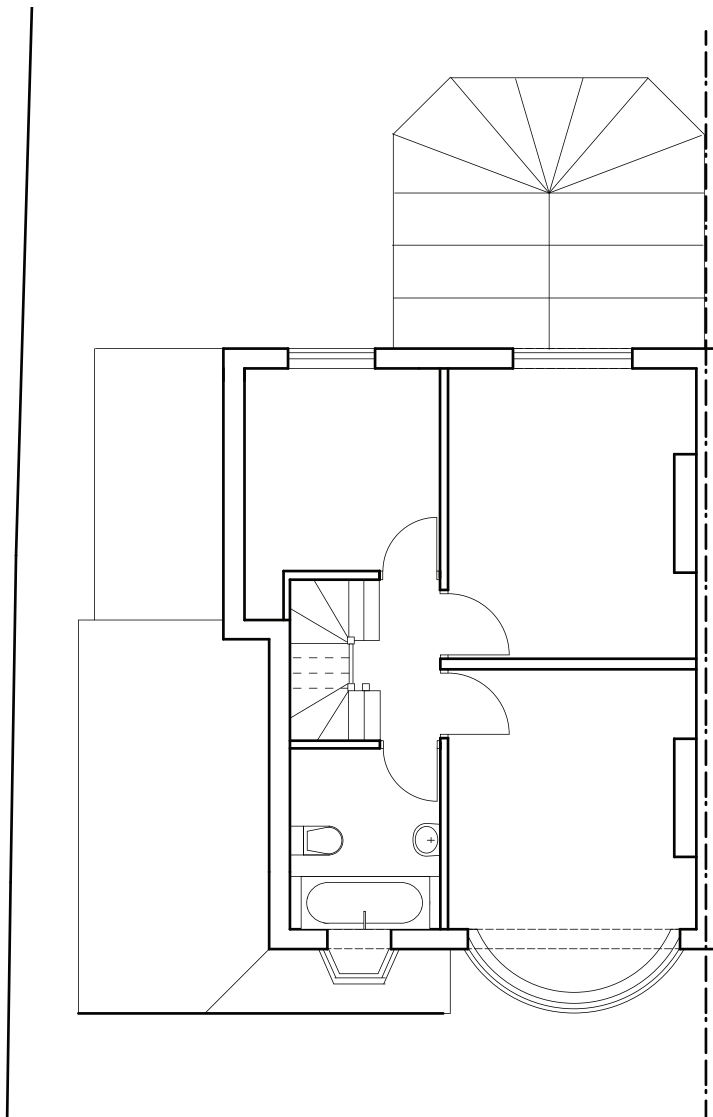

REAR (WEST) ELEVATION

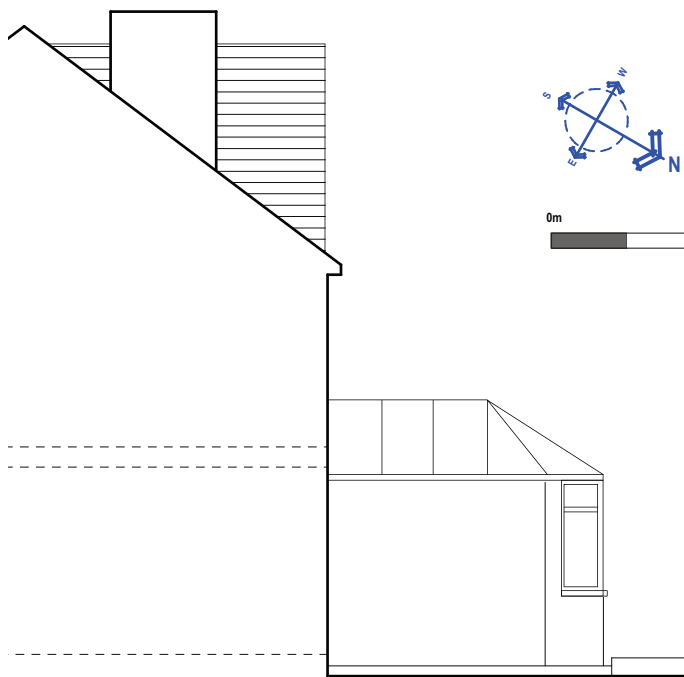

SIDE (NORTH) ELEVATION



SIDE (SOUTH) ELEVATION



FRONT (EAST) ELEVATION