



PROPOSED BASEMENT FLOOR PLAN
1:100 @ A3

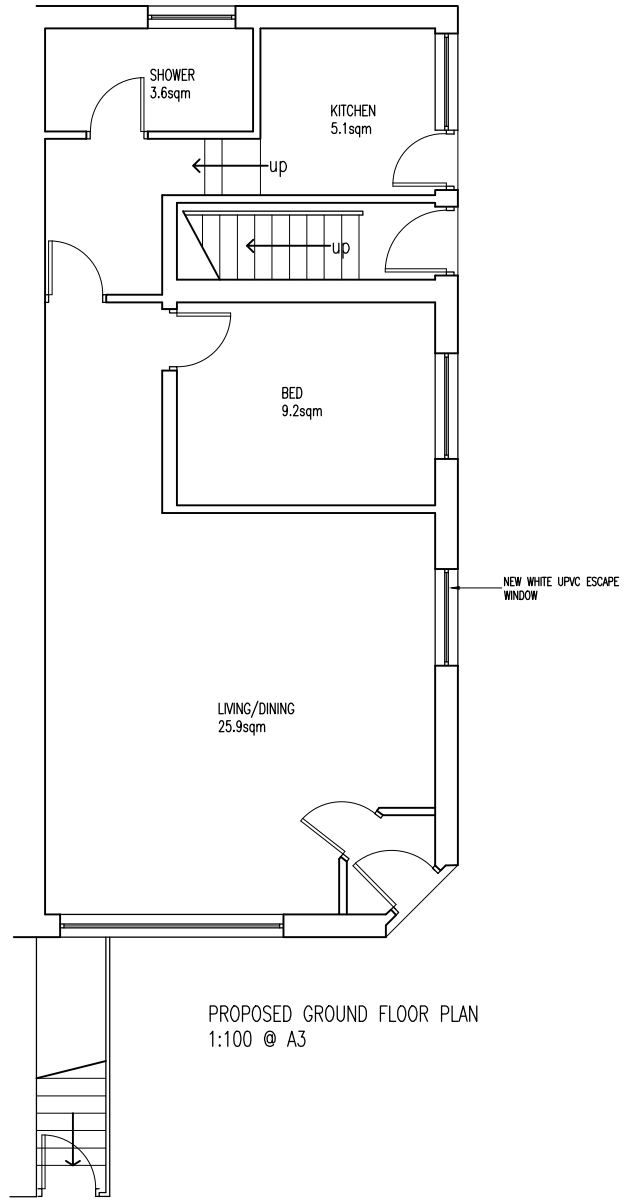

PROPOSED GROUND FLOOR PLAN
1:100 @ A3

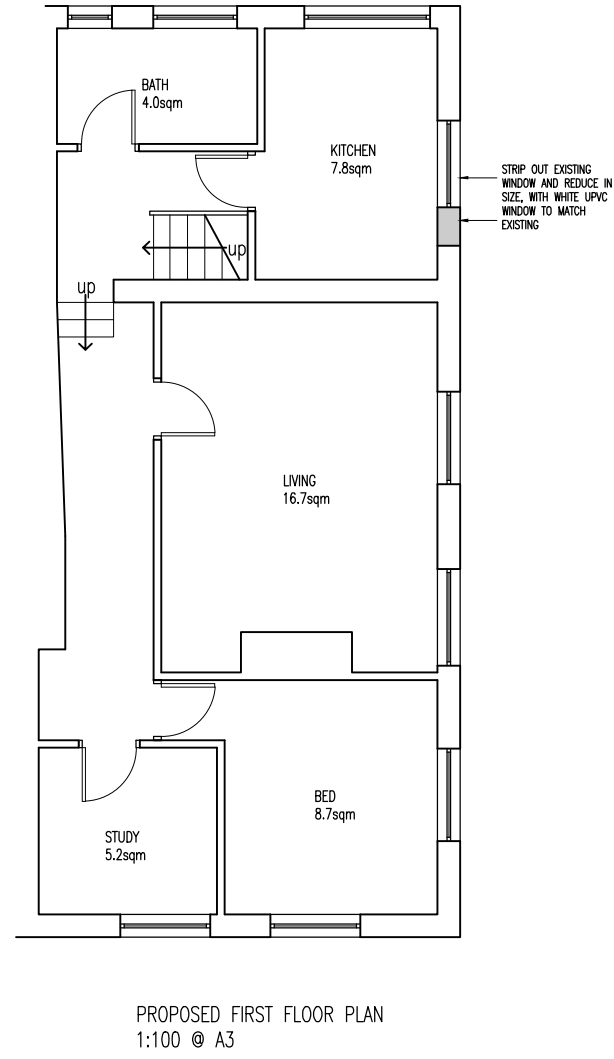

PROPOSED FIRST FLOOR PLAN
1:100 @ A3

Rev	Amendments	Date	Ints

Mark Gordon
Design + Associates

Project

167 CROWN LANE,
HORWICH, BL6 7QW

Drawing Title

PROPOSED PLAN LAYOUTS

Drawn MG	Checked -
Date MAR 2024	Scale A3 1 : 100
Drawing No. 167CL/103/PL	Rev.