




PROPOSED FRONT ELEVATION
1:100 @ A3




PROPOSED SIDE ELEVATION
1:100 @ A3

NEW WHITE UPVC ESCAPE WINDOW

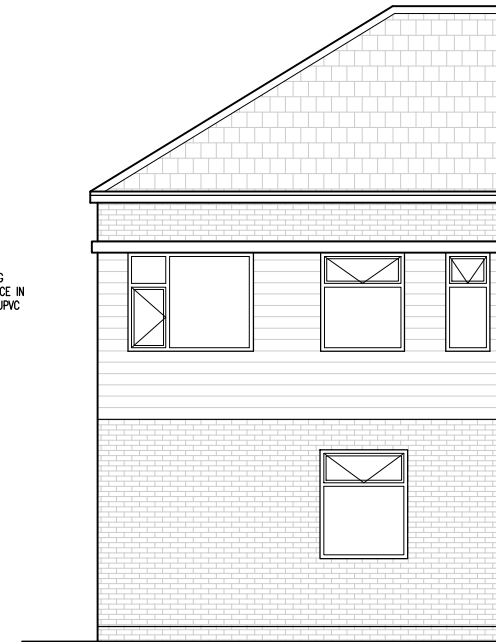

STRIP OUT EXISTING WINDOW AND REDUCE IN SIZE, WITH WHITE UPVC WINDOW TO MATCH EXISTING

PROPOSED REAR ELEVATION
1:100 @ A3

| Rev | Amendments | Date | Ints |
|---|--------------|---------|------------|
| | | | |
|  | | | |
| Project | | | |
| 167 CROWN LANE, HORWICH, BL6 7QW | | | |
| Drawing Title | | | |
| PROPOSED ELEVATIONS | | | |
| Drawn | MG | Checked | - |
| Date | MAR 2024 | Scale | A3 1 : 100 |
| Drawing No. | 167CL/104/PL | | Rev. |