


# 11 FRANKLAND CRESCENT // EXISTING ELEVATIONS

22018-FA-EL-DR-A-0102


MATERIAL KEY  
01 - CLAY HANGING TILES  
02 - TIMBER CLADDING  
03 - BLACK METAL WINDOWS  
04 - EXISTING RED BRICK  
05 - EXISTING CLAY TILES



EXISTING FRONT // SOUTH ELEVATION  
Scale - 1:100

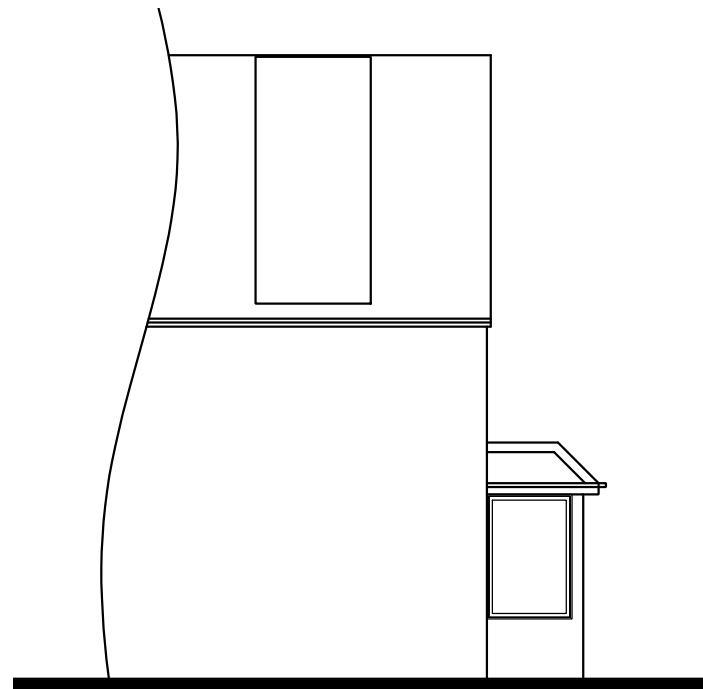

EXISTING SIDE // WEST ELEVATION  
Scale - 1:100

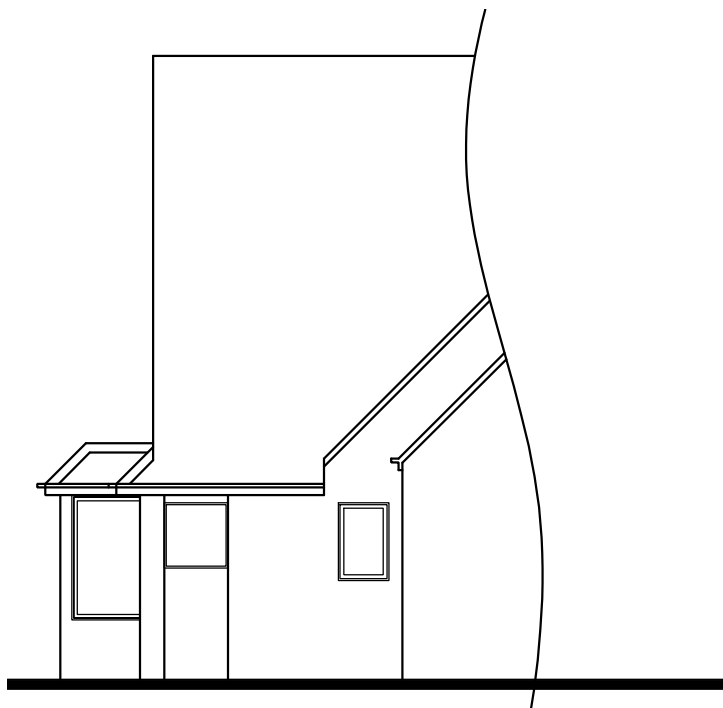

EXISTING SIDE // EAST ELEVATION  
Scale - 1:100



SCALE: @A3  
1:100

