



11 FRANKLAND CRESCENT // PROPOSED ELEVATIONS

22018-FA-EL-DR-A-0104


- MATERIAL KEY
01 - CLAY HANGING TILES
02 - TIMBER CLADDING
03 - BLACK METAL WINDOWS
04 - RED BRICK
05 - CLAY TILES
06 - OAK TIMBER

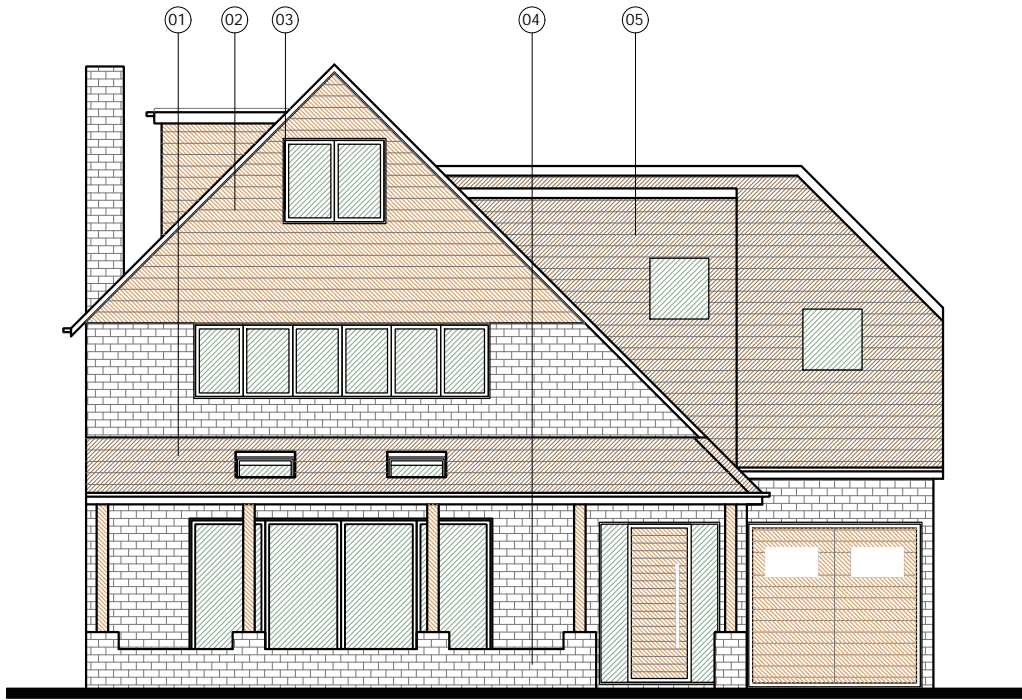

PROPOSED FRONT // SOUTH ELEVATION
Scale - 1:100

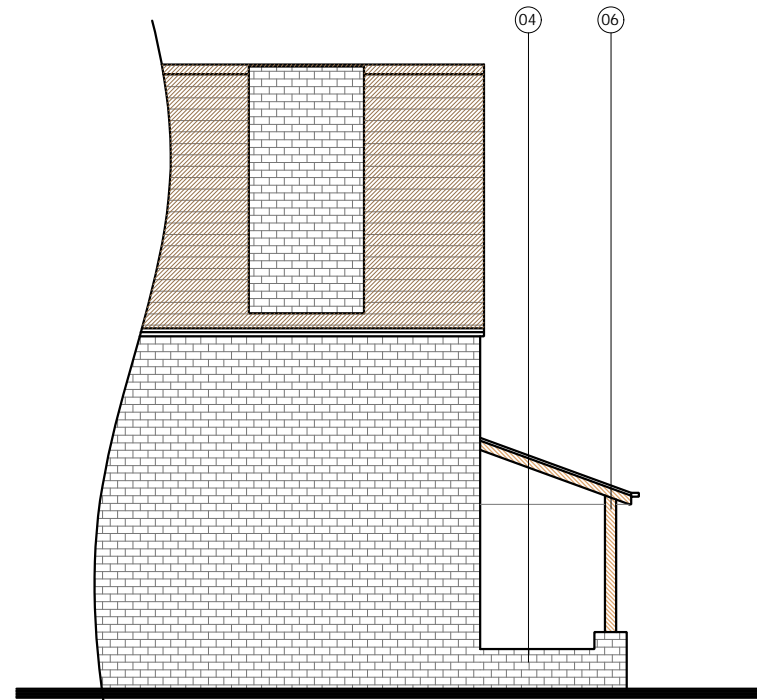

PROPOSED SIDE // WEST ELEVATION
Scale - 1:100

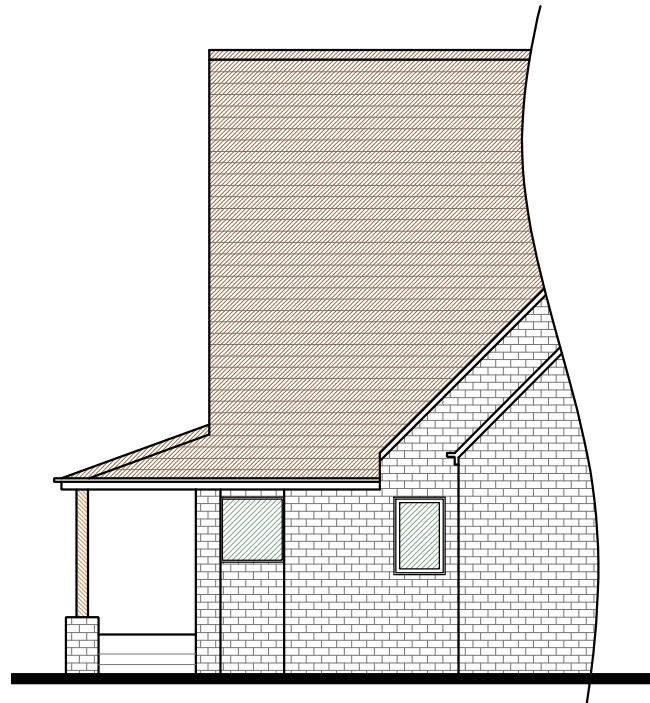

PROPOSED SIDE // EAST ELEVATION
Scale - 1:100

