



# 11 FRANKLAND CRESCENT // EXISTING ELEVATIONS

22018-FA-EL-DR-A-0103

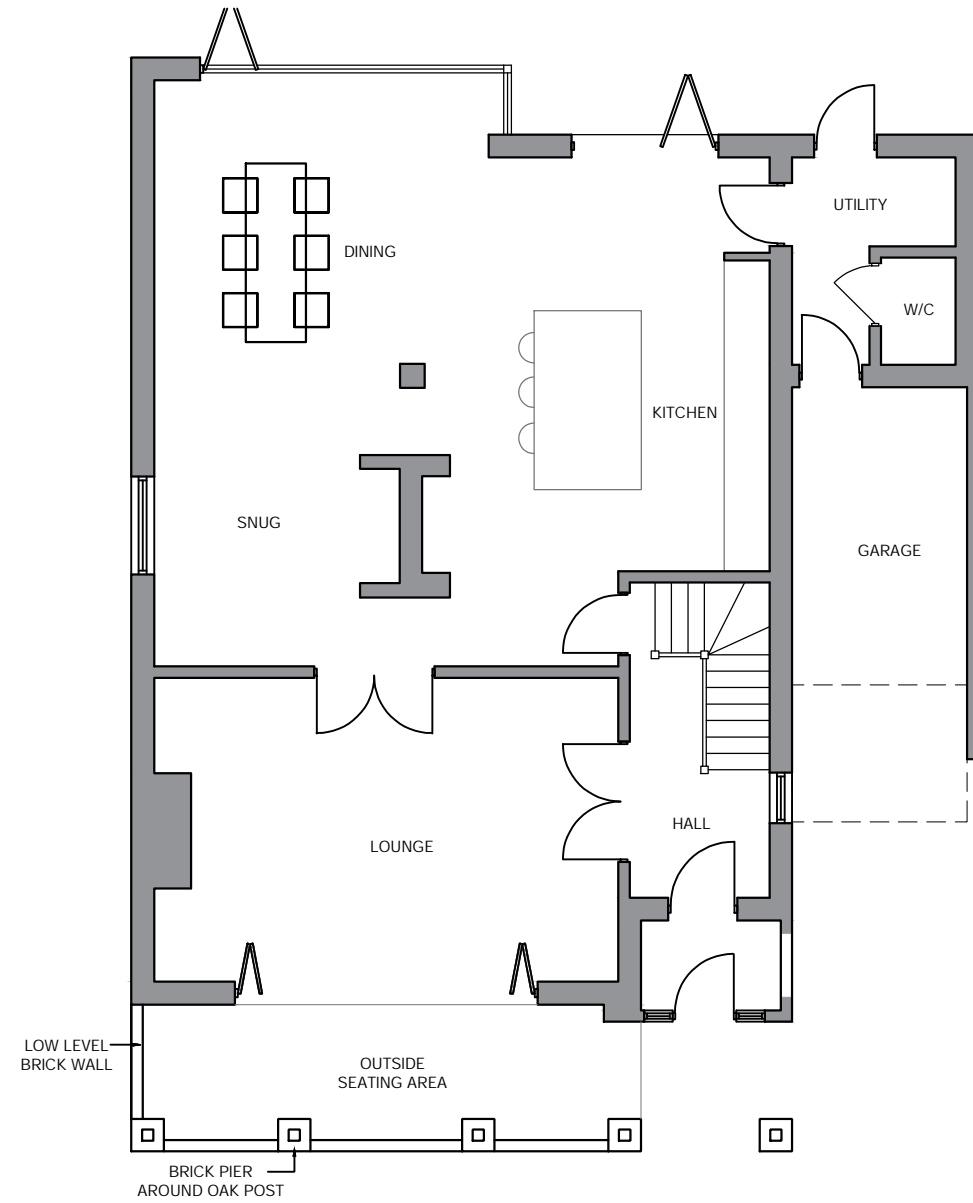

PROPOSED GROUND FLOOR PLAN  
Scale - 1:100

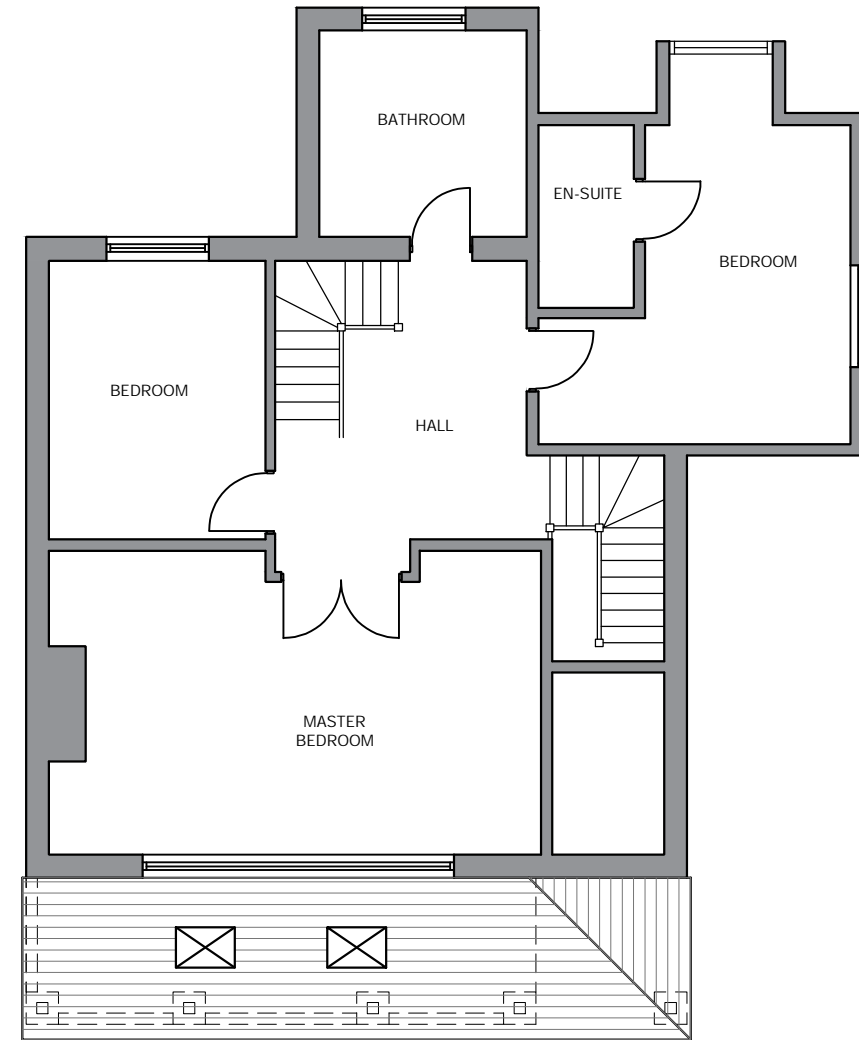

PROPOSED FIRST FLOOR PLAN  
Scale - 1:100