




Datum line 8.00m AOD

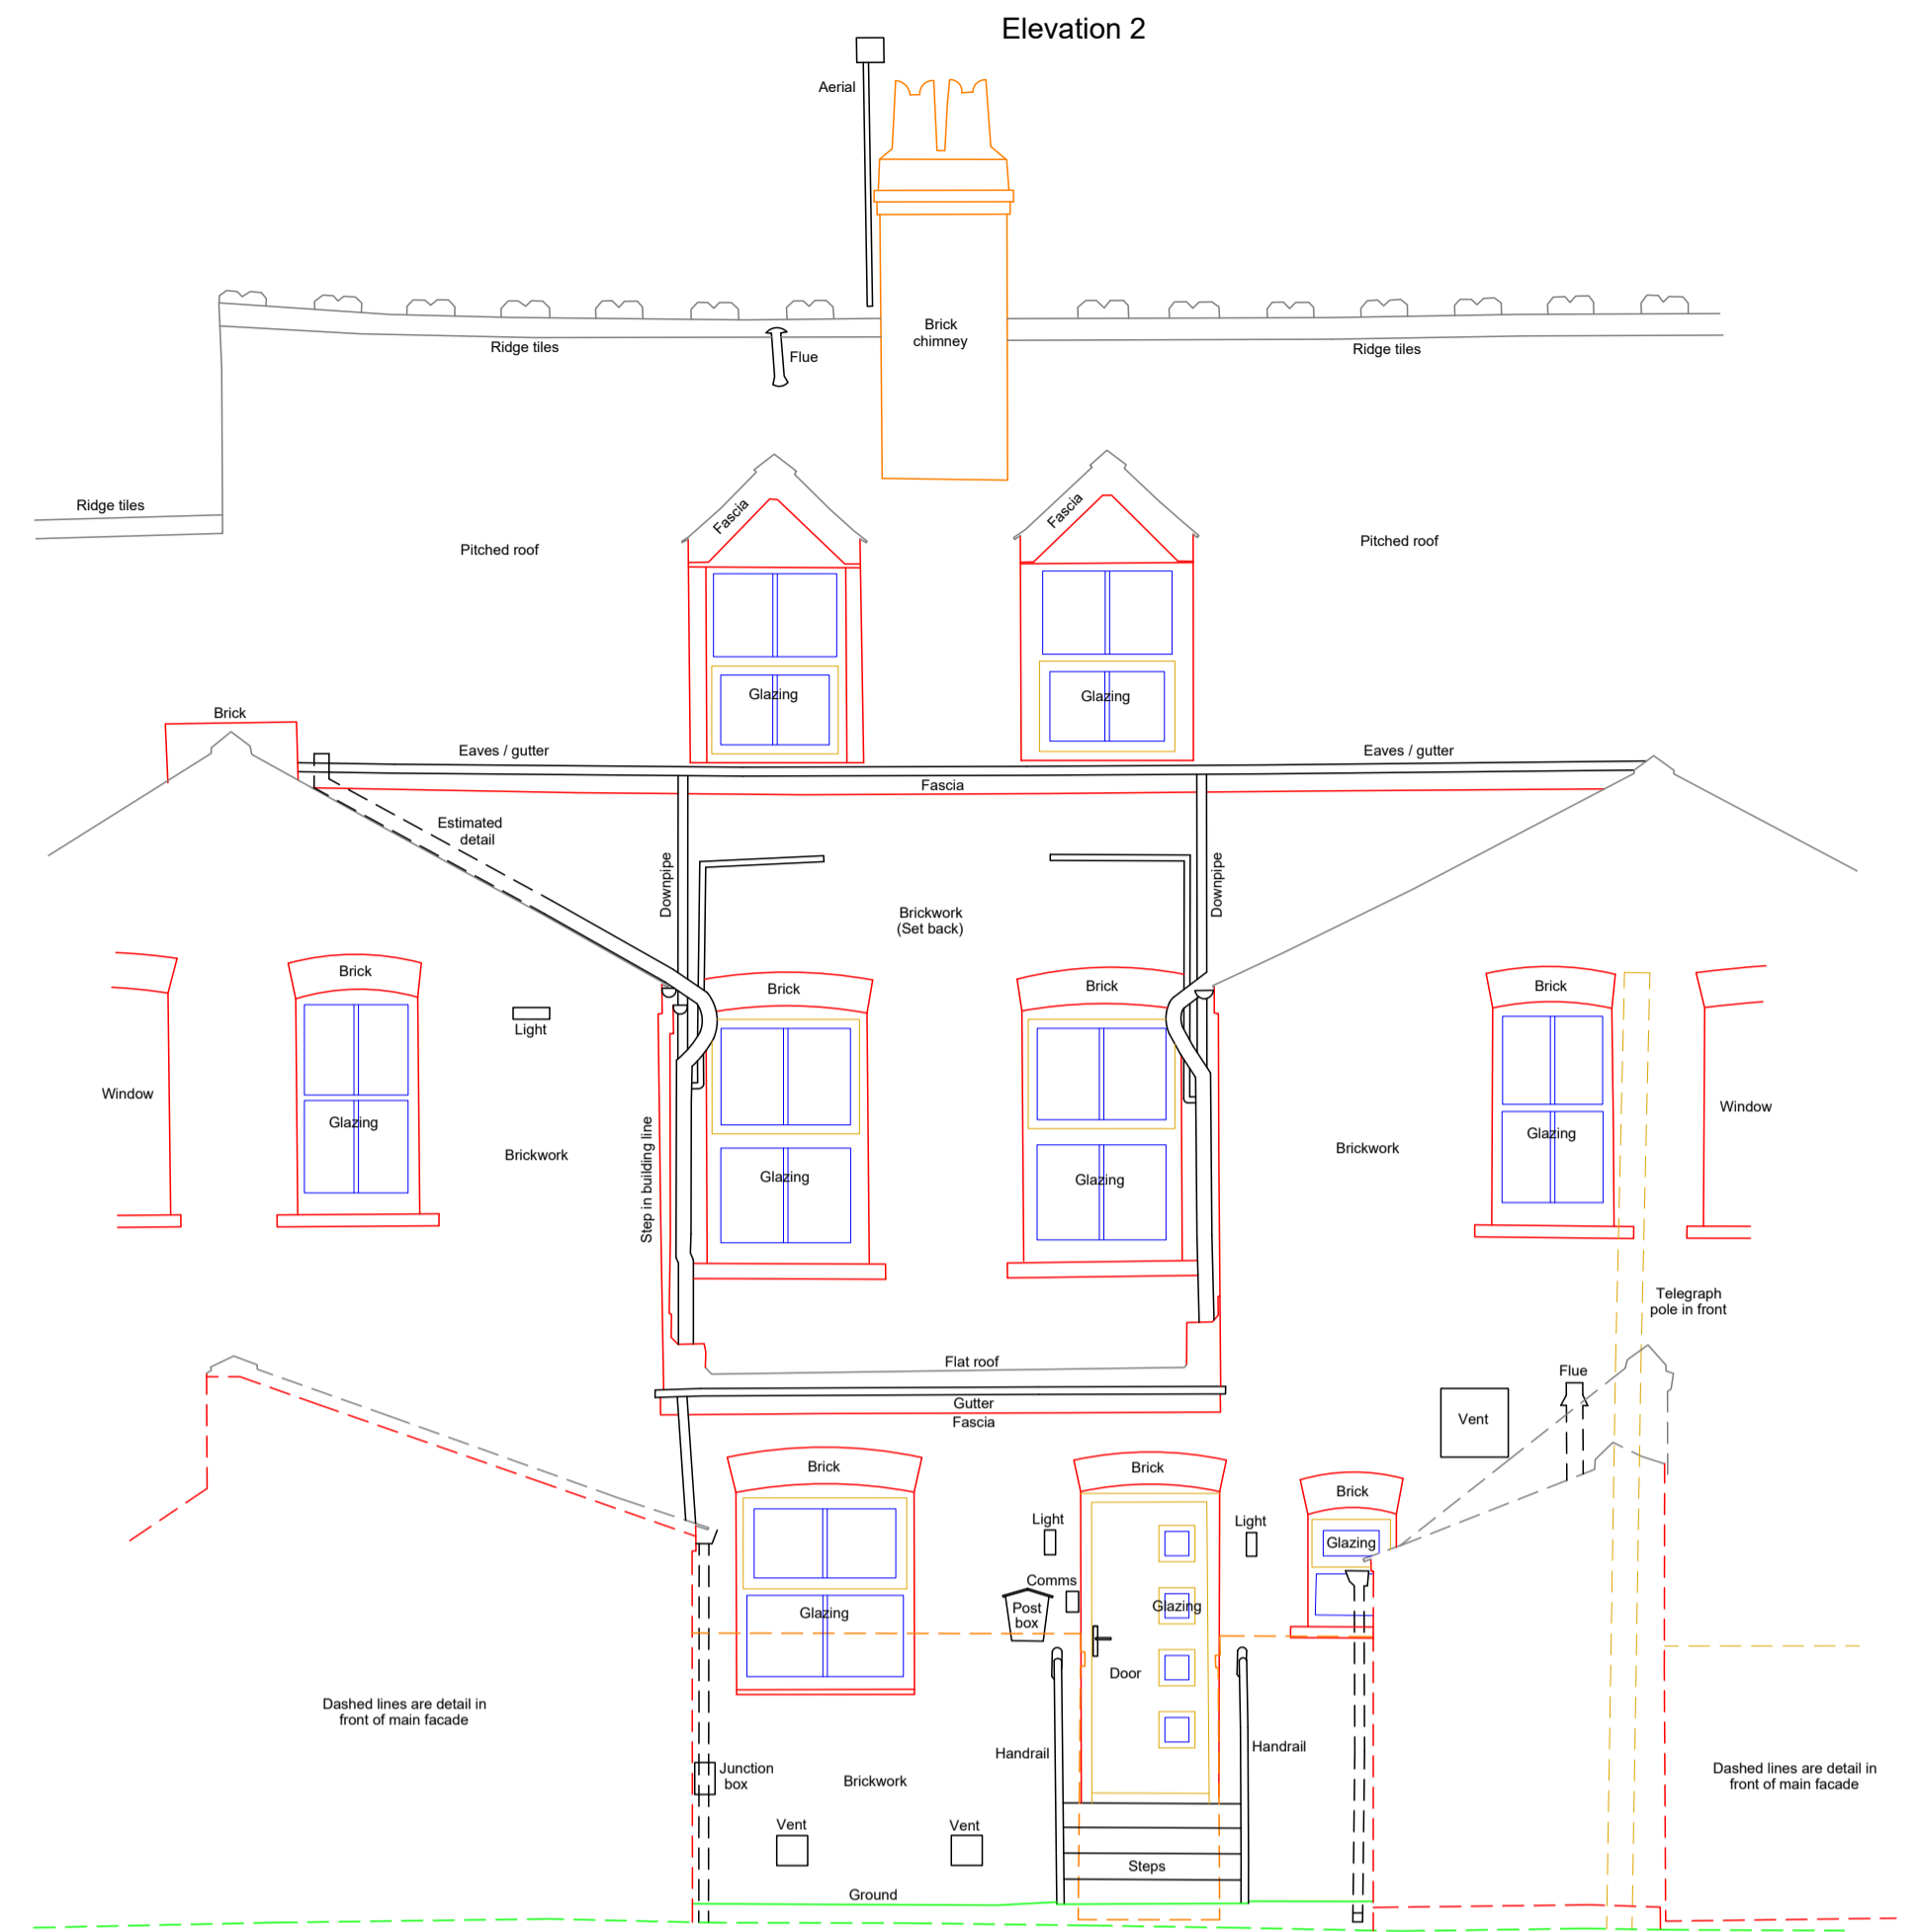

Datum line 8.00m AOD

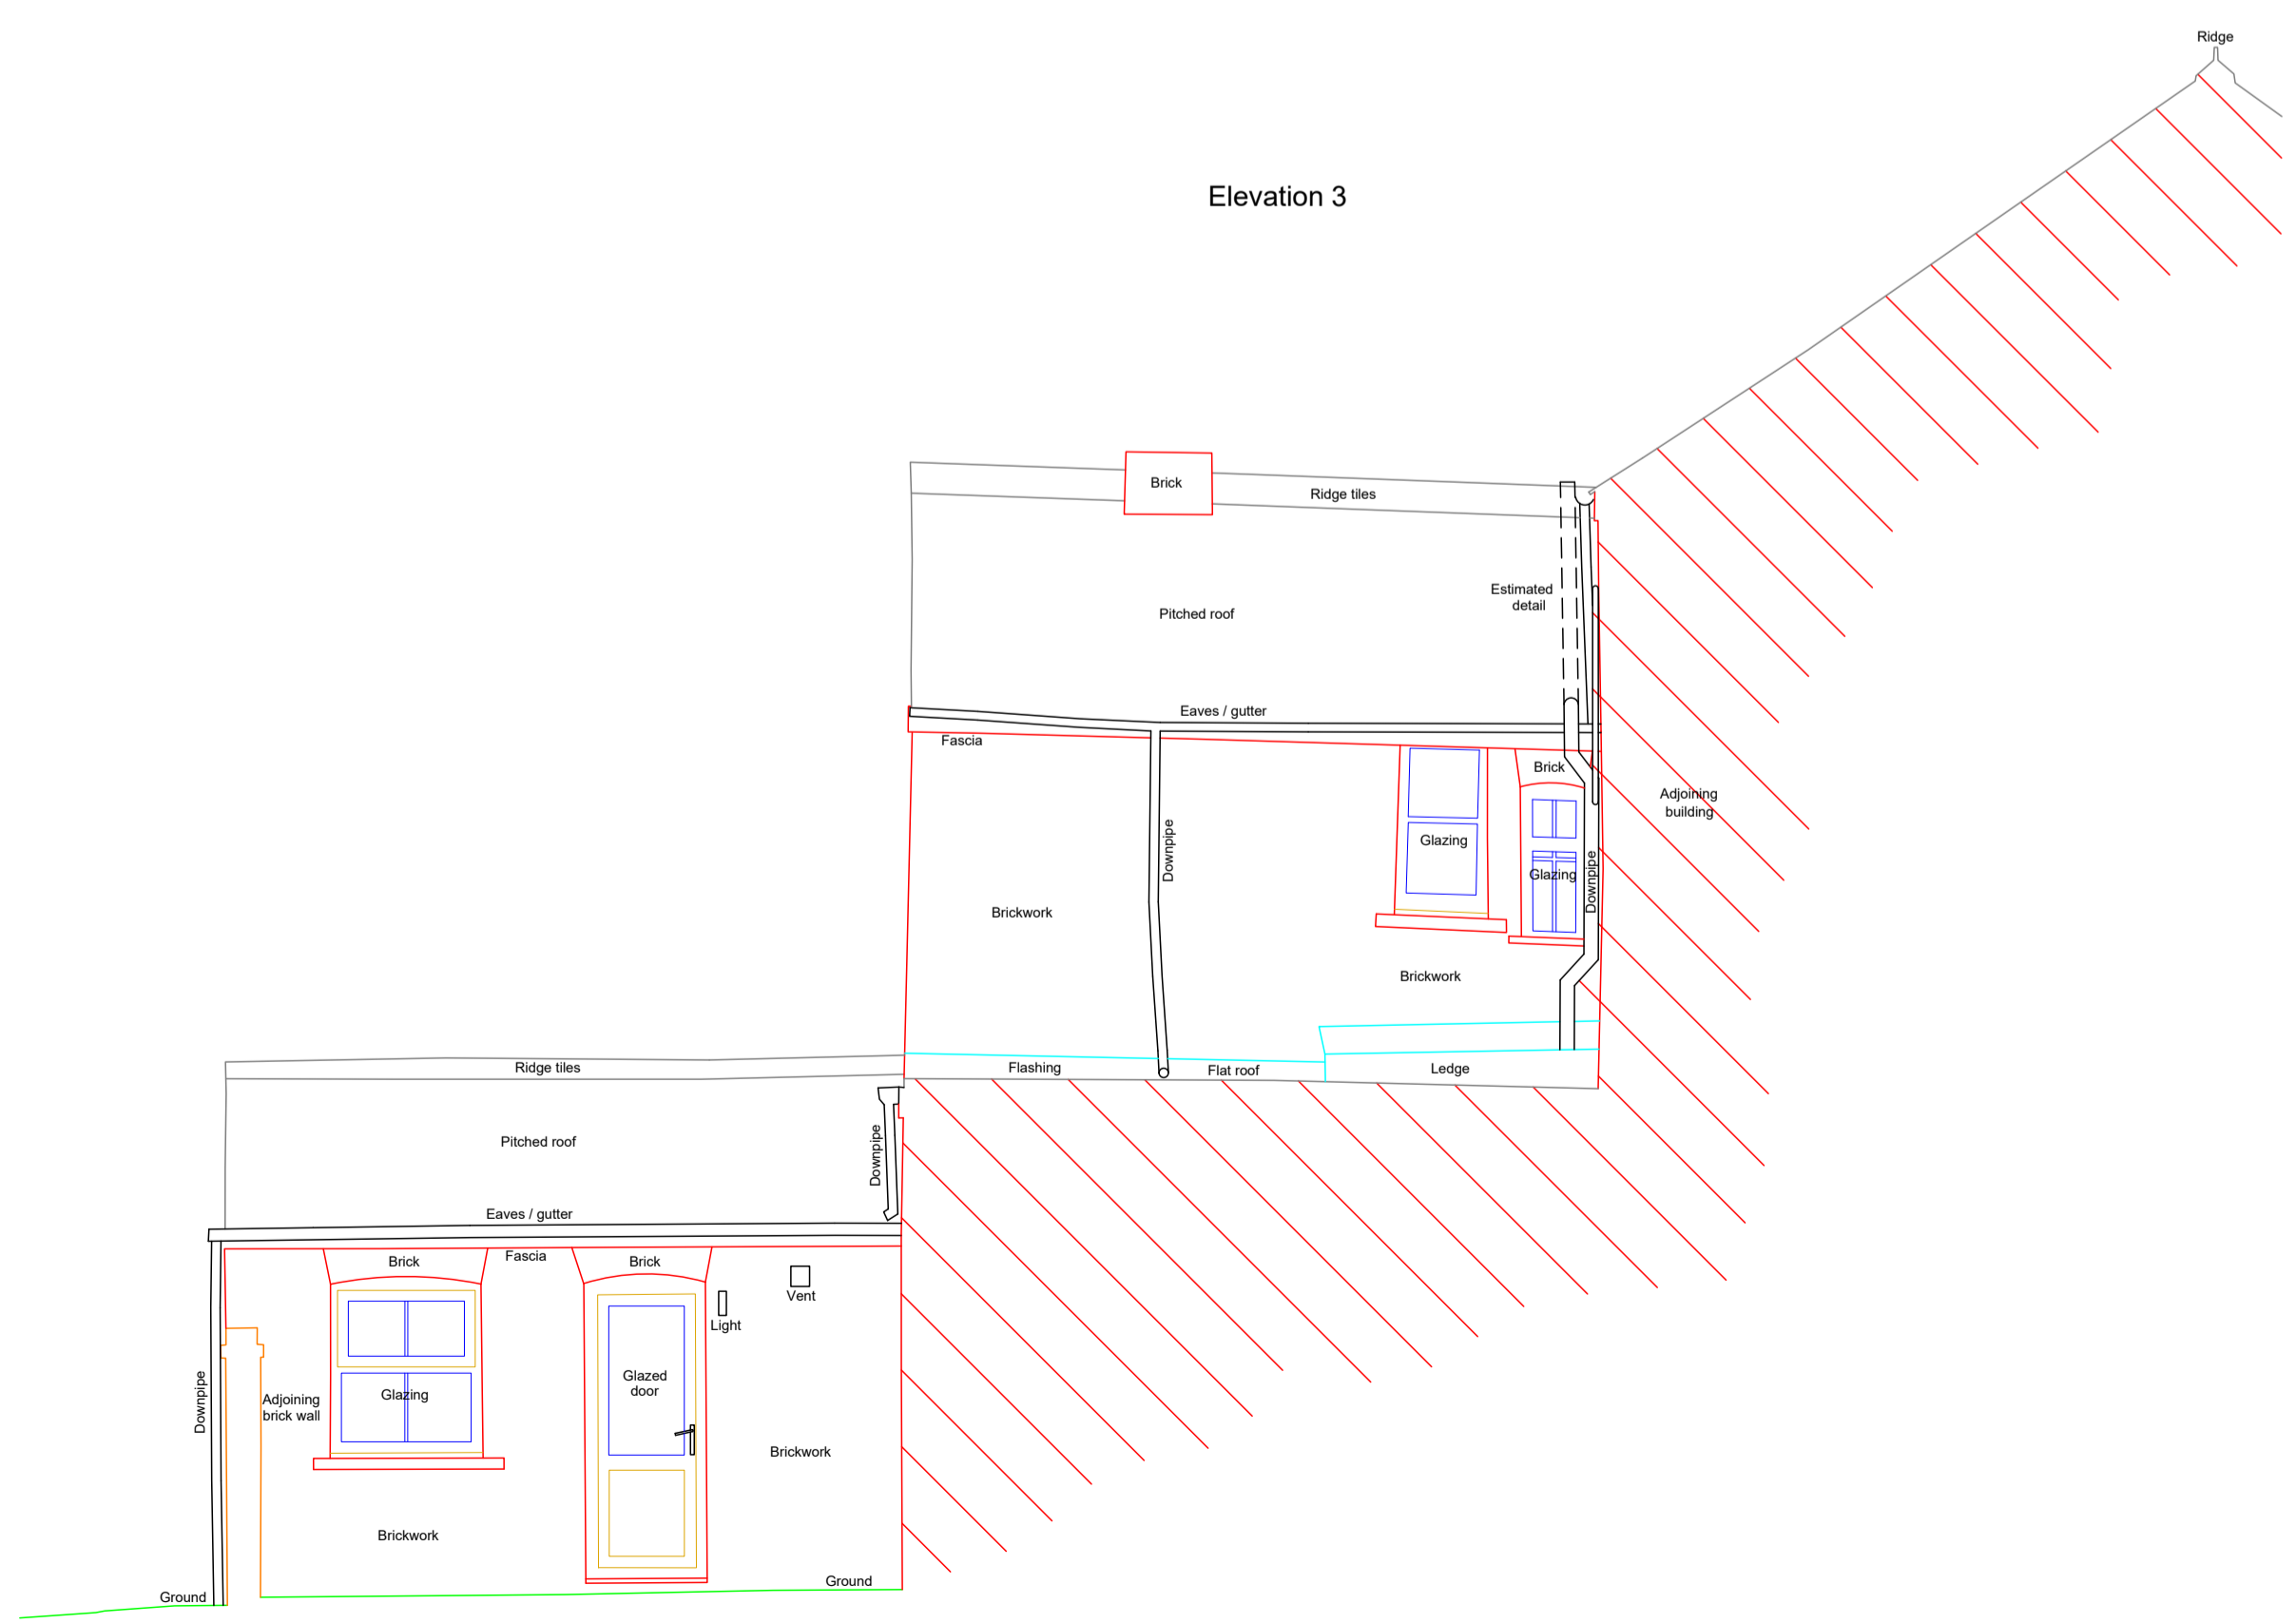

Datum line 8.00m AOD

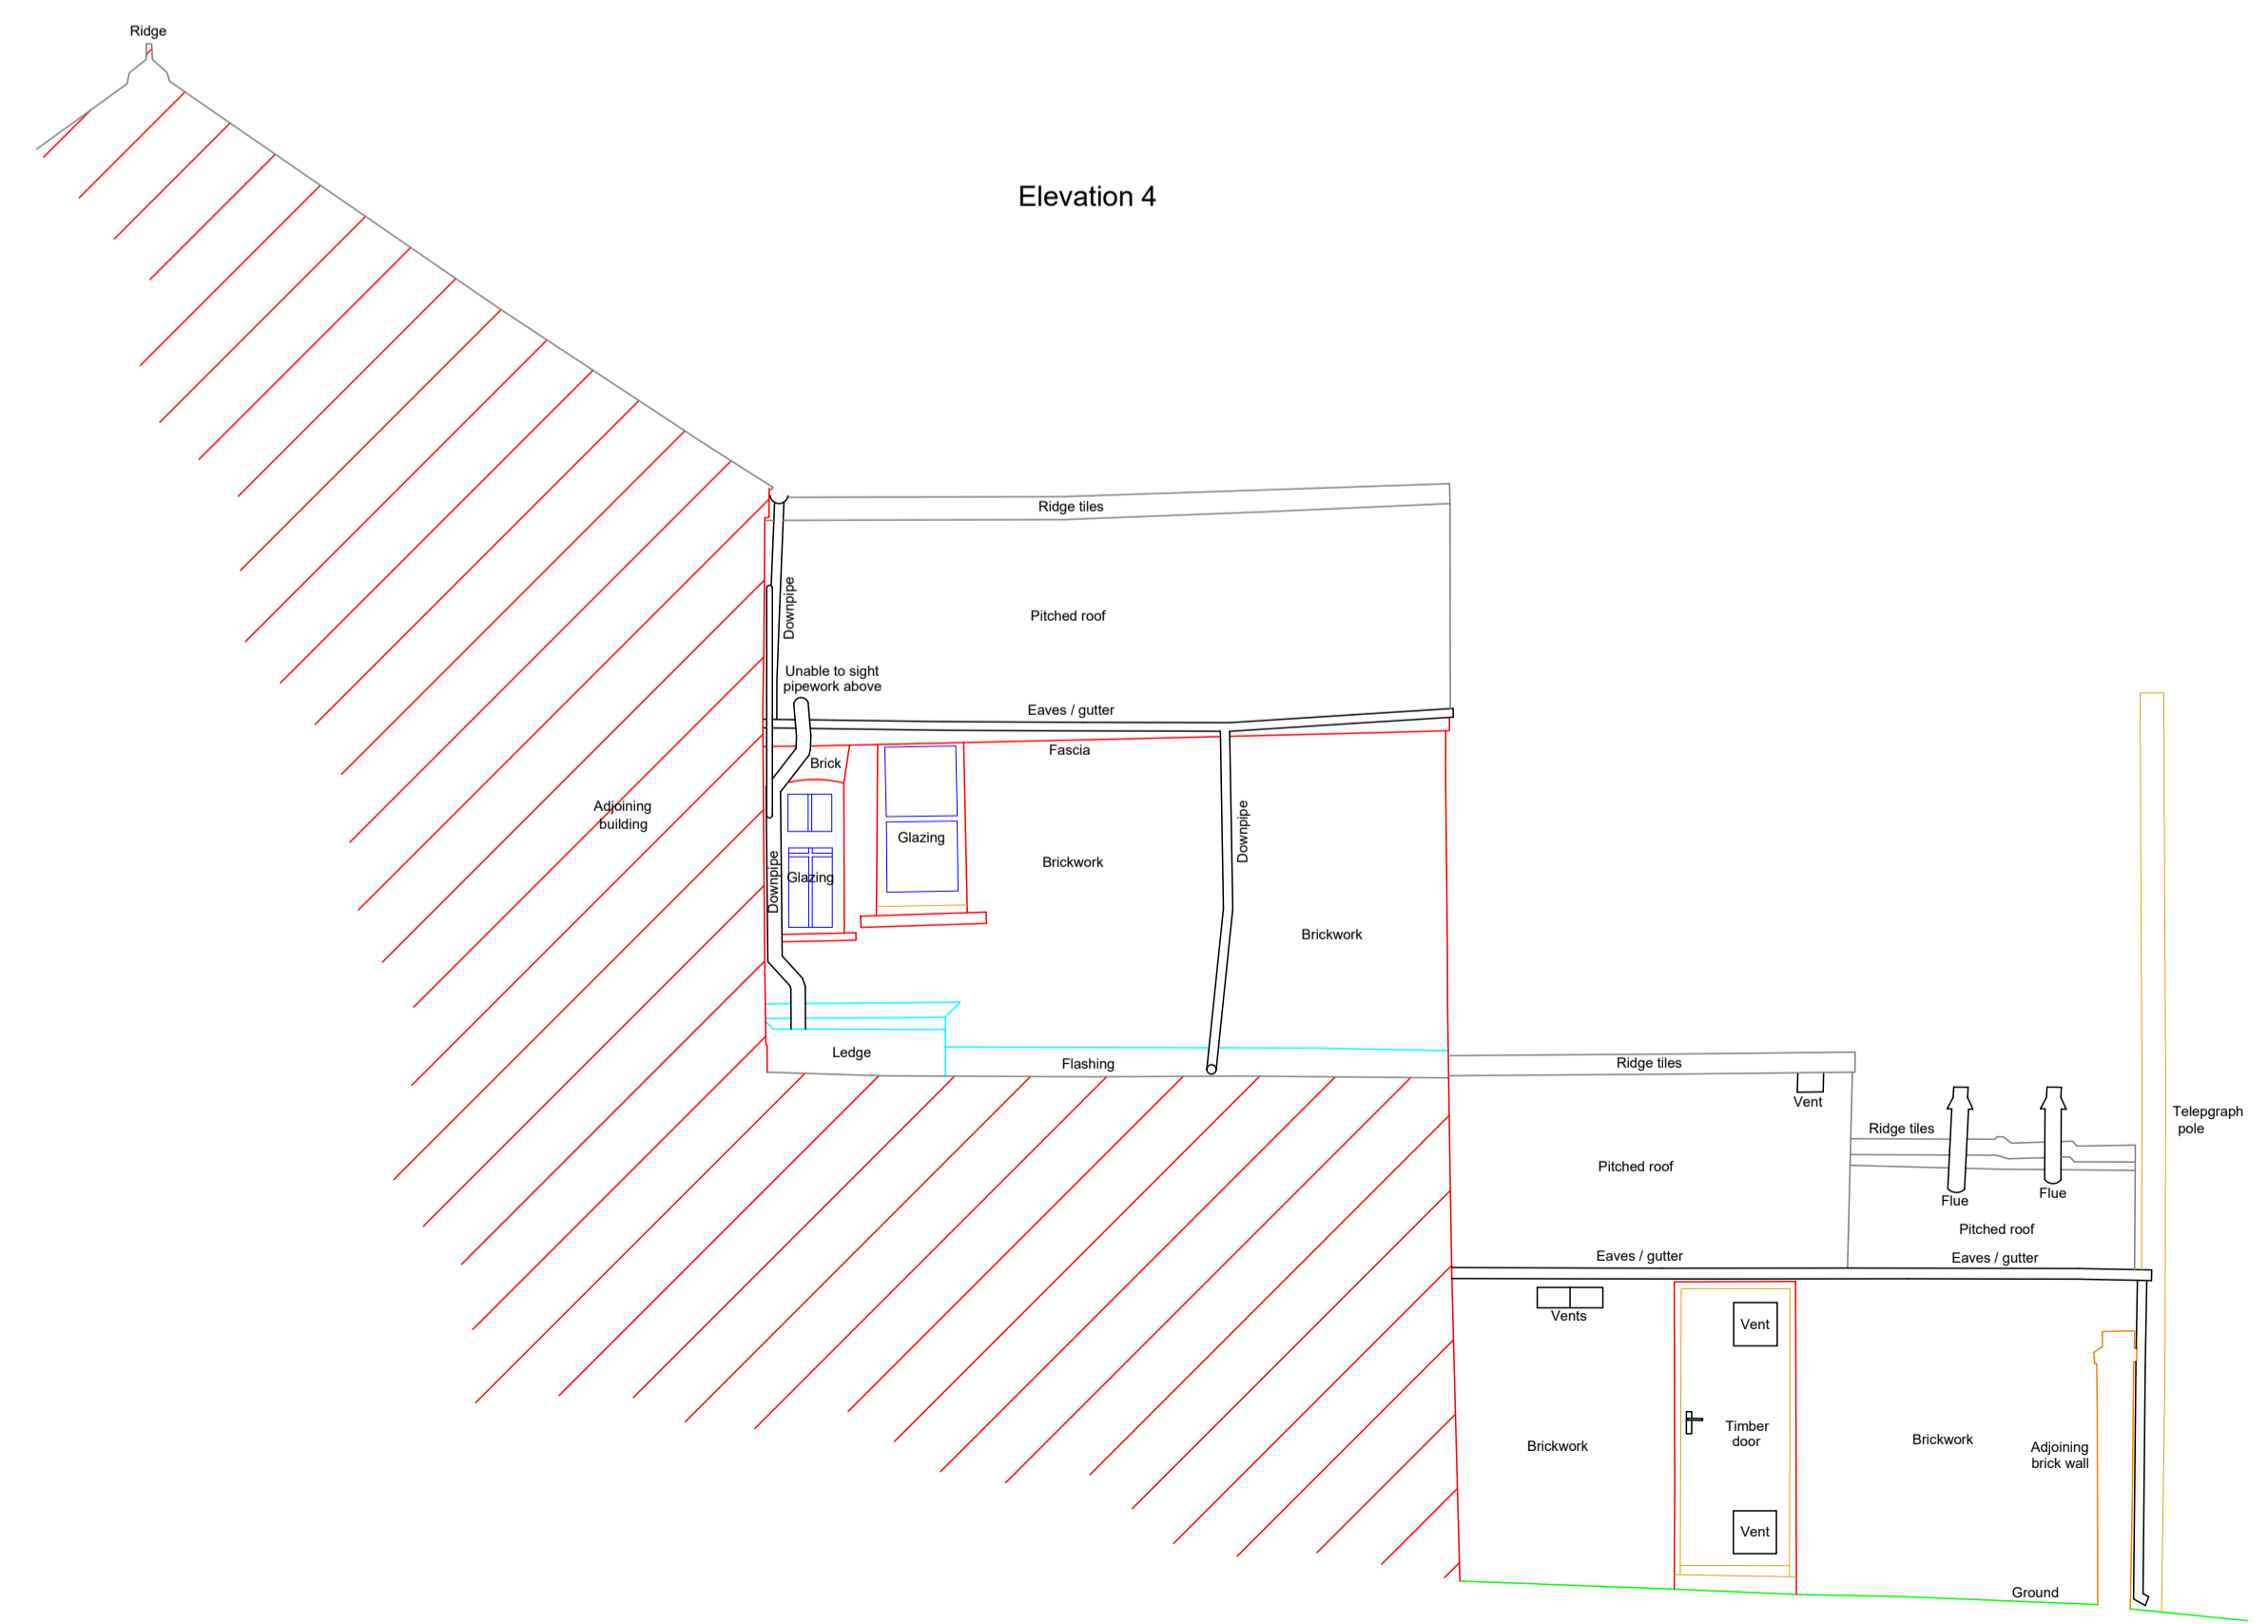

Datum line 8.00m AOD

The accuracy of this survey is commensurate with the drawing scale specified within the title block. The drawing and all information contained therein is issued in confidence and remains the copyright of First Point Surveys Ltd. Disclosure of this information to Third Parties without permission is forbidden as is copying or replication. Do not scale from this drawing, work to figured dimensions. Check all dimensions on-site. In the event of any discrepancy, please refer query to First Point Surveys Ltd. Any boundaries shown are physical features on-site and do not necessarily represent the legal extents of ownership.

Levels related to Ordnance Survey Datum (OSGM15) using GPS
Coordinates related to Ordnance Survey grid (OSBG36) using GPS

Please note due to obscuring vegetation and areas out of sight, some details may be shown indicatively, or be missed altogether. NB All observations were taken from surrounding ground levels.

Please refer to drawing 6911-01 for elevation references and line of projections. NB Any faces of the building that are not exactly parallel to the line of projection will contain horizontal distortions e.g. bay windows

FIRST POINT SURVEYS
LAND, BUILDING & UNDERGROUND UTILITY SURVEYORS
2, STONEacre • GRIMBALD CRAIG CLOSE • KNARESBOROUGH • HG5 8PJ
TEL: 01423 869351 & 01423 863371
info@firstpointsurveys.co.uk • www.firstpointsurveys.co.uk

TITLE

Elevations
8 & 9 Earlsborough Terrace
York
YO30 7BQ

DATE	Feb' 2022	DRAWN BY	SRH	CHKD BY	MIH
DRG NO	6911 - 05	PLT SCALE	1:50 @ A1		
REV	AMENDMENT	DATE	BY	CHKD	