


GROUND FLOOR PLAN



FIRST FLOOR PLAN

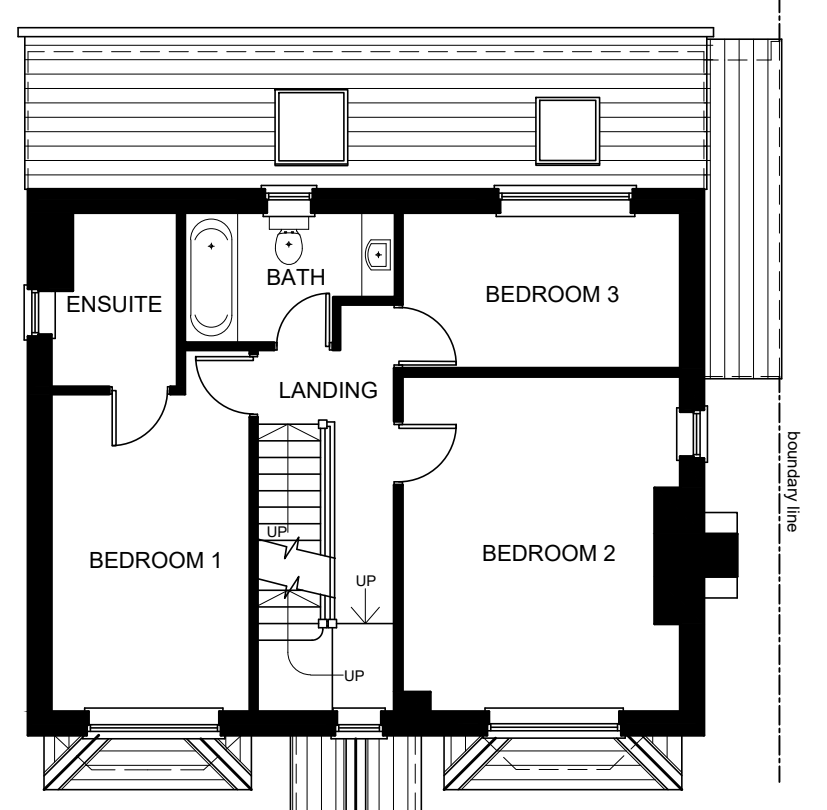

FRONT ELEVATION



RIGHT SIDE ELEVATION




LEFT SIDE ELEVATION




REAR ELEVATION

# EXISTING PLANS & ELEVATIONS

1:100 scale bar 0 1 2 3 4 metres

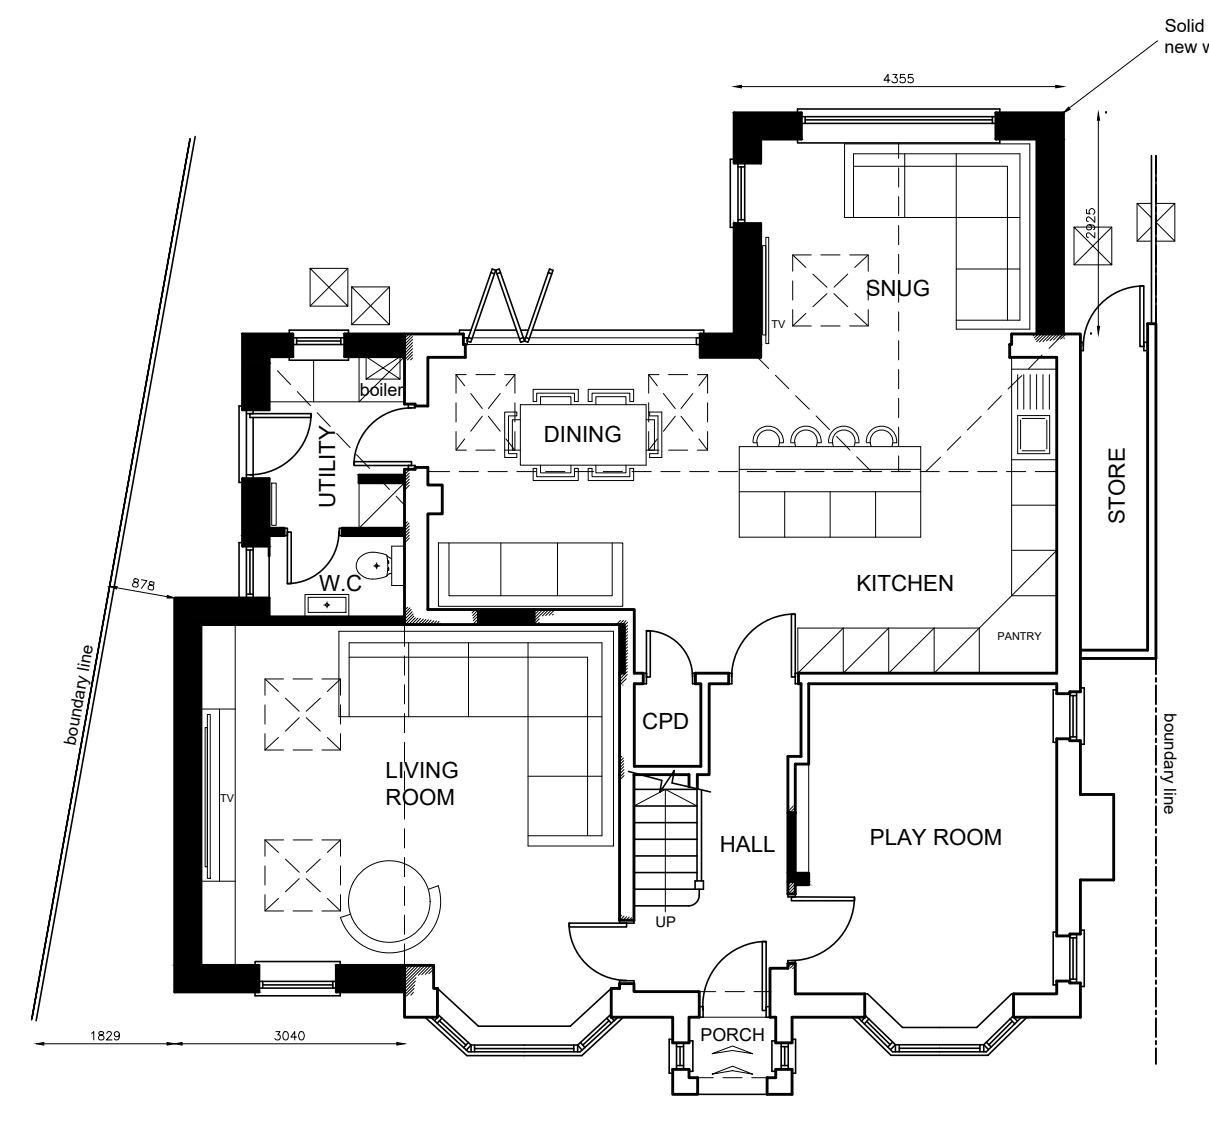


GROUND FLOOR PLAN

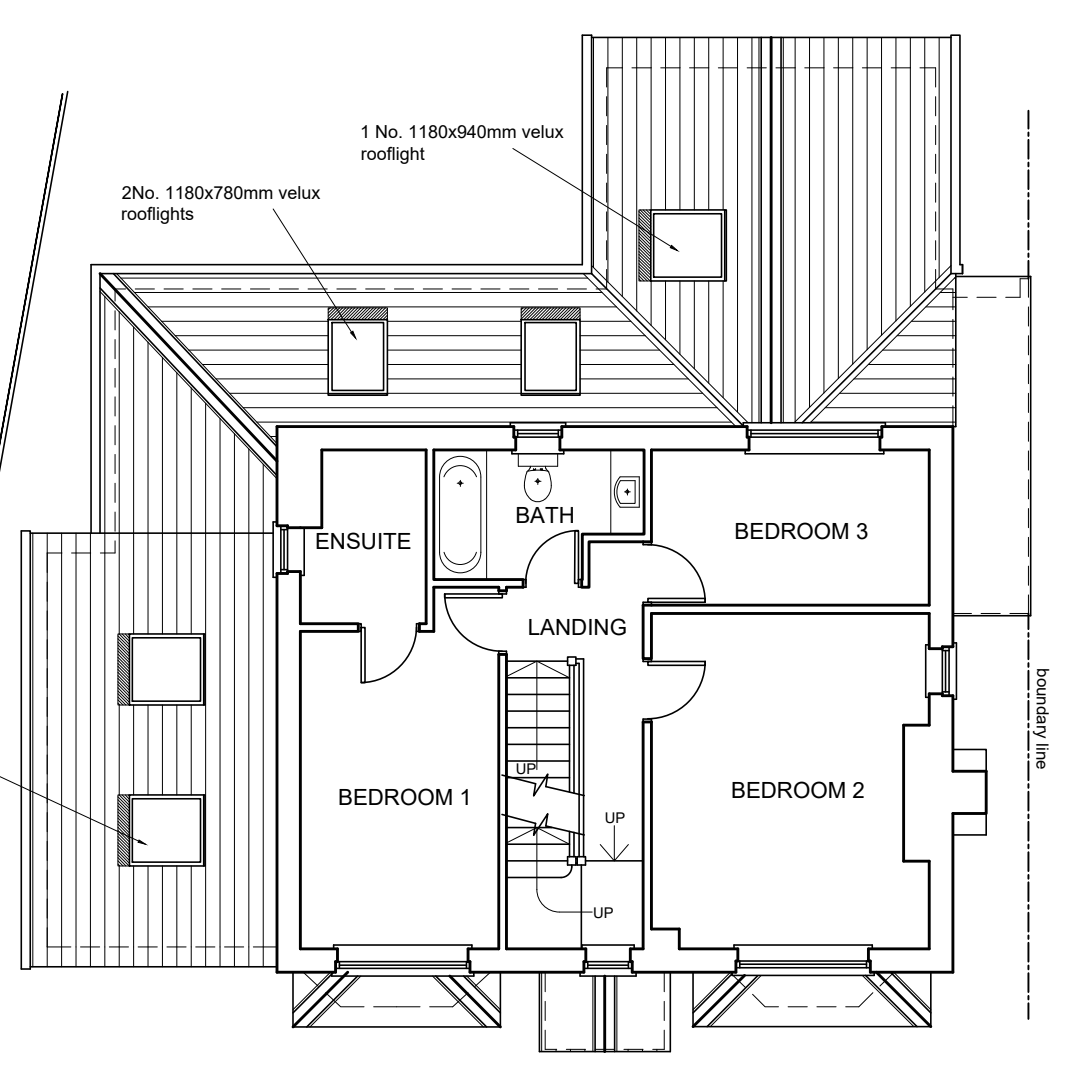


FIRST FLOOR PLAN




FRONT ELEVATION

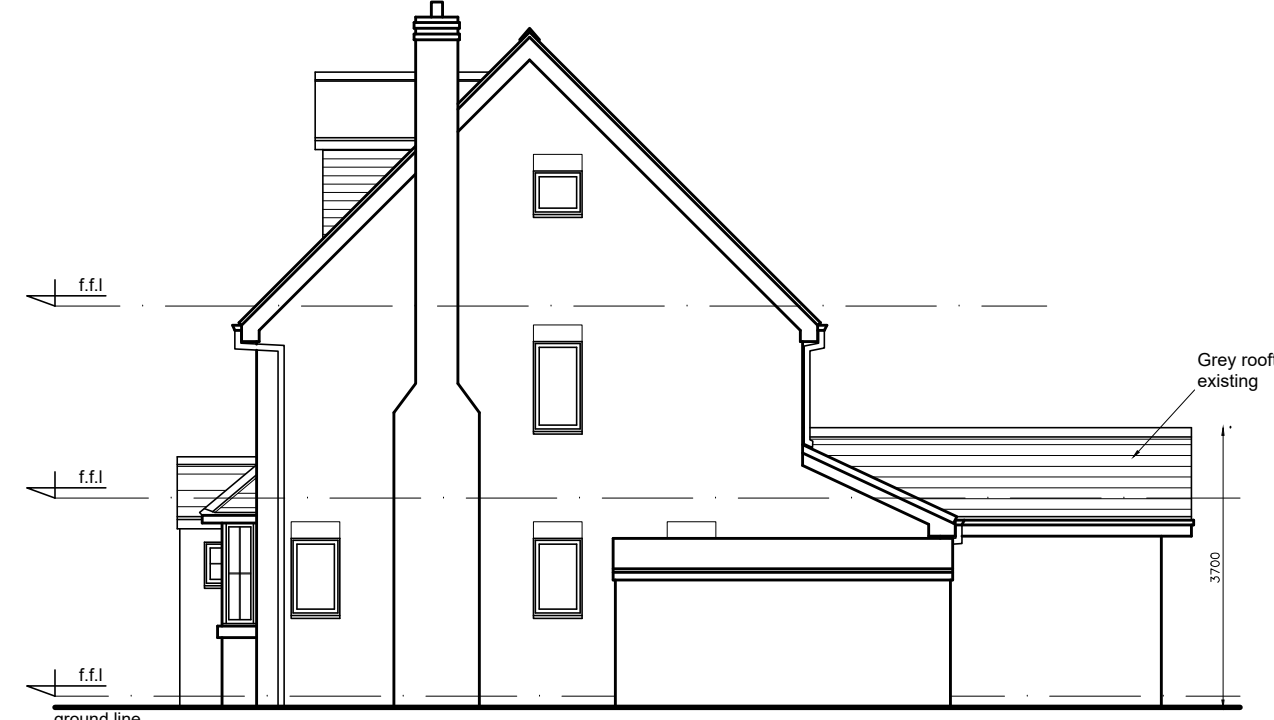

RIGHT SIDE ELEVATION

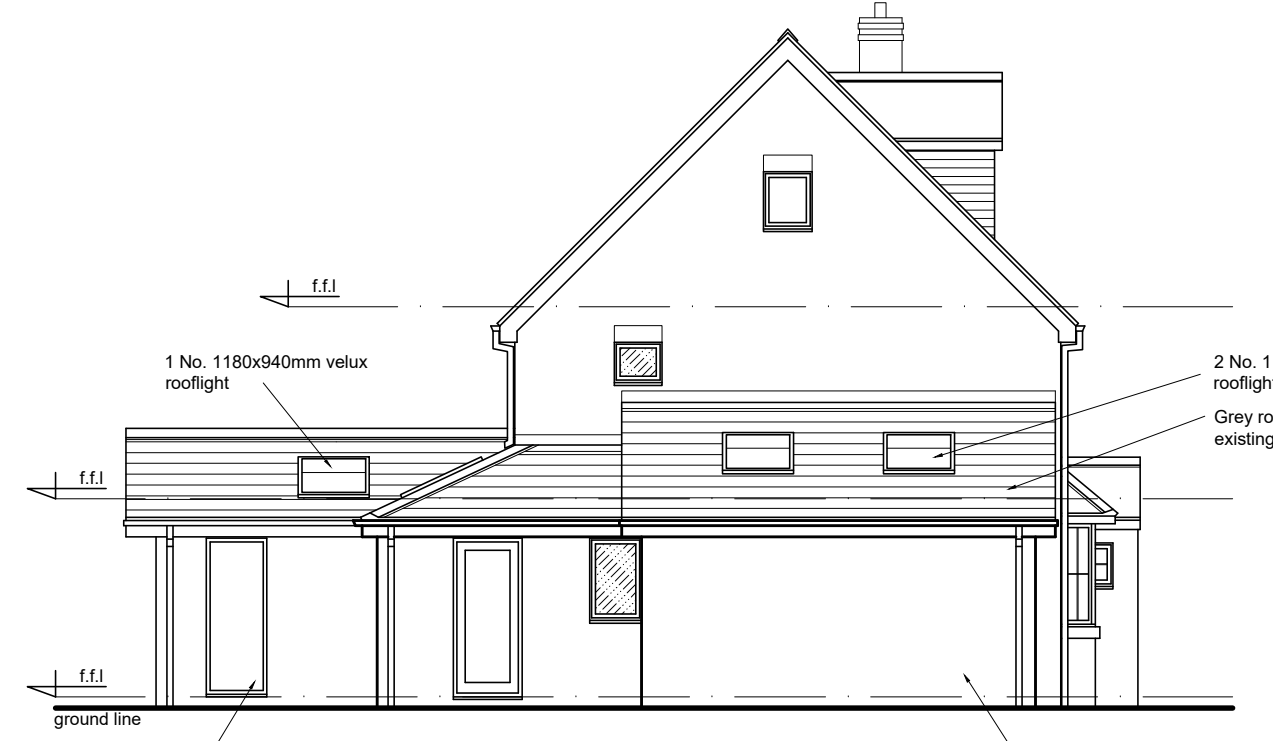

LEFT SIDE ELEVATION

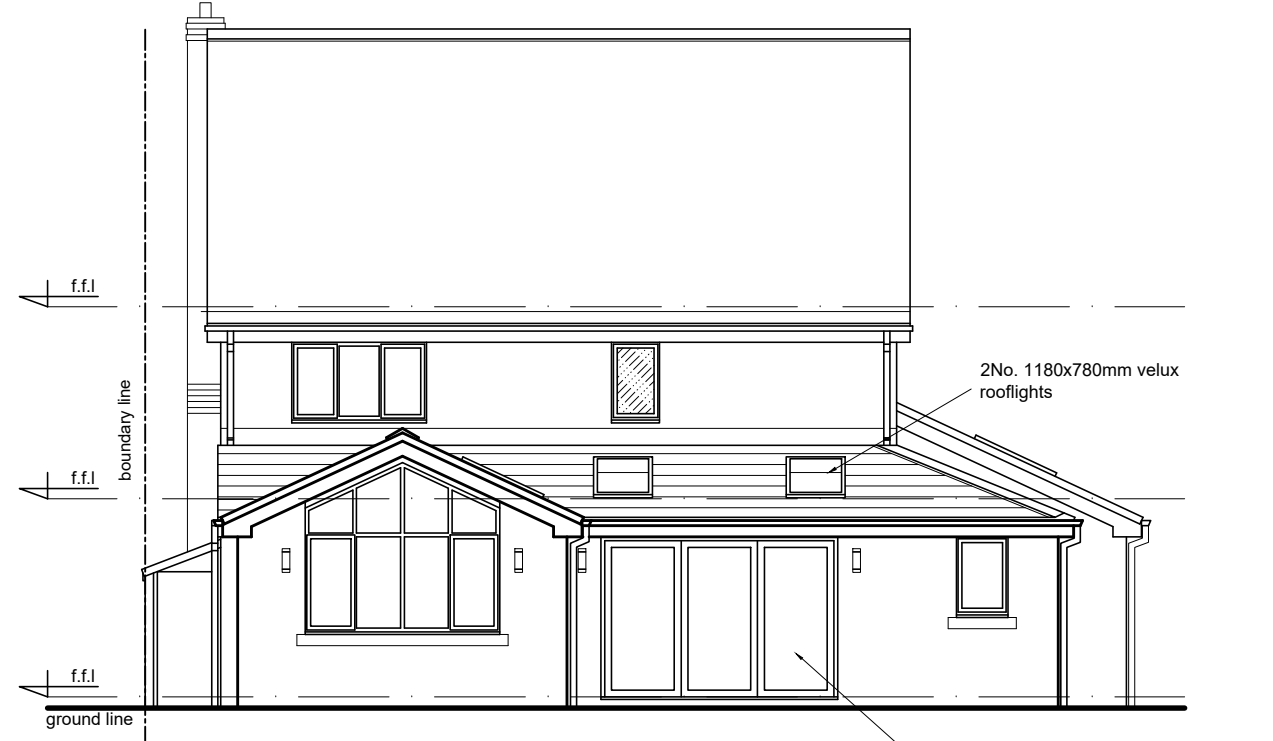

REAR ELEVATION

# PROPOSED PLANS & ELEVATIONS

1:100 scale bar 0 1 2 3 4 metres

<p><b>RJG</b> Architecture LTD For All Your Architectural Design Requirements</p> <p>Tel: 0174 418419 +ve: 01829/SK/01</p>	<p>Project <b>47 Heatherleigh Nutgrove St Helens</b></p>
	<p>Drawn by <b>LJ</b></p>
<p>Draw Title <b>Existing and proposed plans and elevations</b></p>	<p>Scale <b>1:100</b></p>
<p>Date <b>Mar '24</b></p>	<p>Rev <b>01</b></p>

1. Figures dimensions to be followed in preference to words.  
2. All dimensions to be checked in situ.  
3. This drawing remains the copyright of the architect and may not be copied without prior consent.