


JOB REF:- 19960 - PS - Frinton-on-sea - TO SCALE

1:20 SCALE @ A3

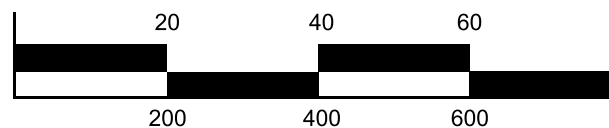

Jobsheet



25mm shadow gap
540mm face size
4220mm length
30mm deep
Painted RED 3020 S/G

10mm dense white acrylic letters
flush to face


matt lam print onto pan wrapped edges

trough light RED 3020 with photocell sensor
Fitted

CURRENT



1:80 SCALE @ A3

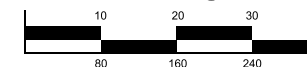

PROPOSED



1:80 SCALE @ A3

