


26 KIRBY ROAD WALTON ON THE NAZE
CO14 8QZ

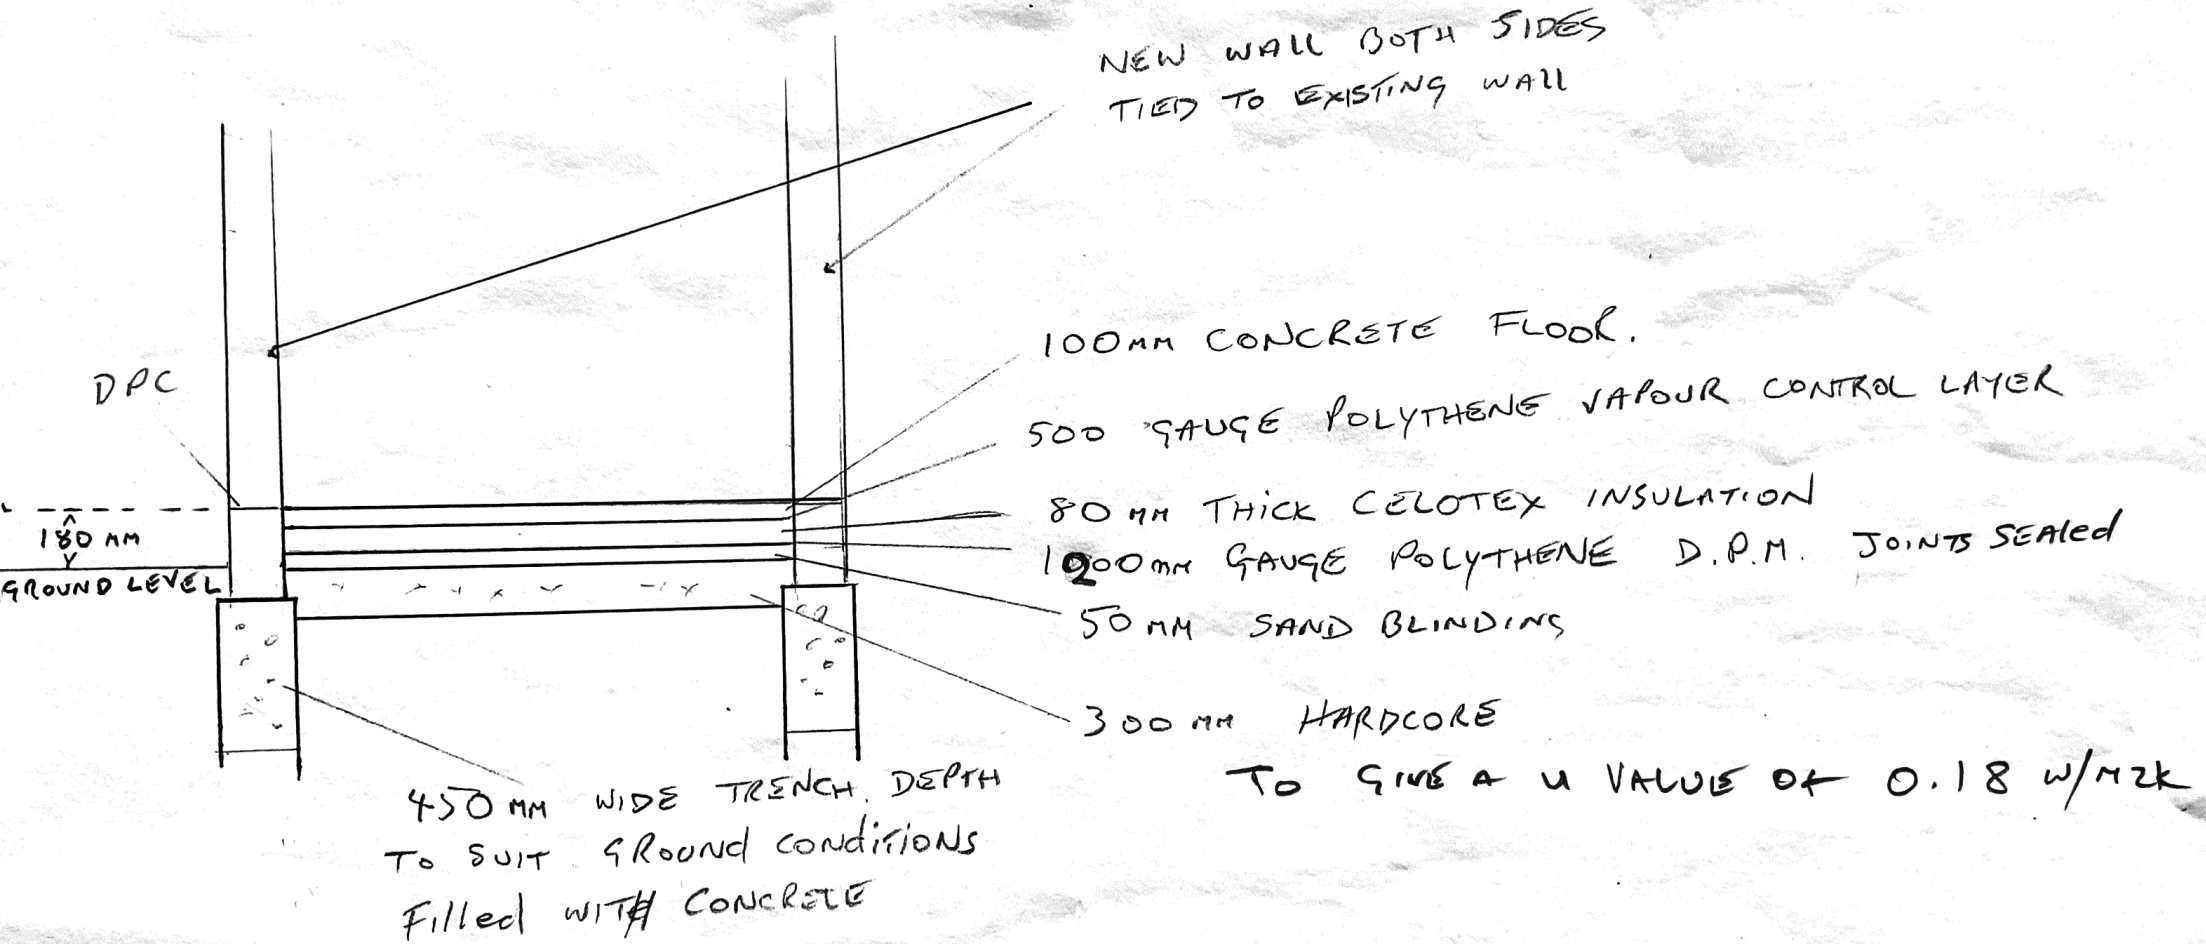

EXISTING FOUNDATIONS TO BE EXPOSED FOR INSPECTION

SCALE 1 - 50