


20, KIRBY ROAD WALTON ON THE NAZE  
CO 14 8QZ

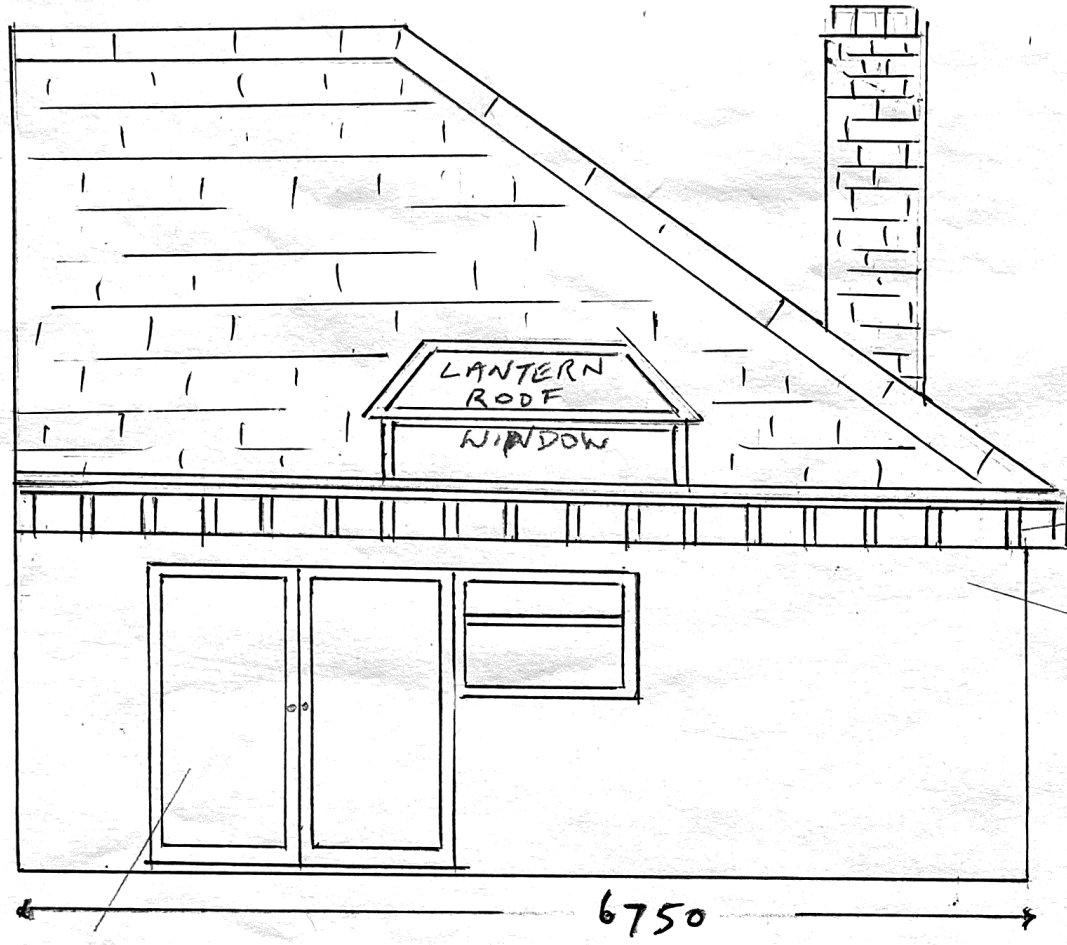

100mm PVC GUTTER  
TO EXISTING DOWN PIPE

175x50mm JOISTS

COOKER HOOD EXTRACTOR FAN  
TO BE INSTALLED  
EXACT POSITION TO BE CONFIRMED

6750

NEW DOUBLE GLAZED  
WINDOWS AND DOORS WITH TRICKLE VENTS &  
OPENABLE FOR VENTILATION  
AND CONFORMING TO BS6206 - U VALUE 1.6w/m<sup>2</sup>k

PROPOSED BACK VIEW

NORTH FACING

SCALE 1 - 50