






FRONT ELEVATION

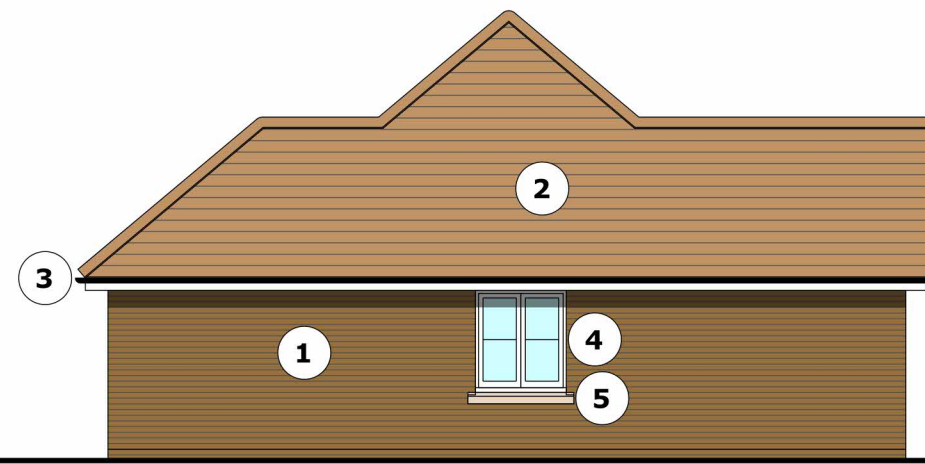


SIDE ELEVATION

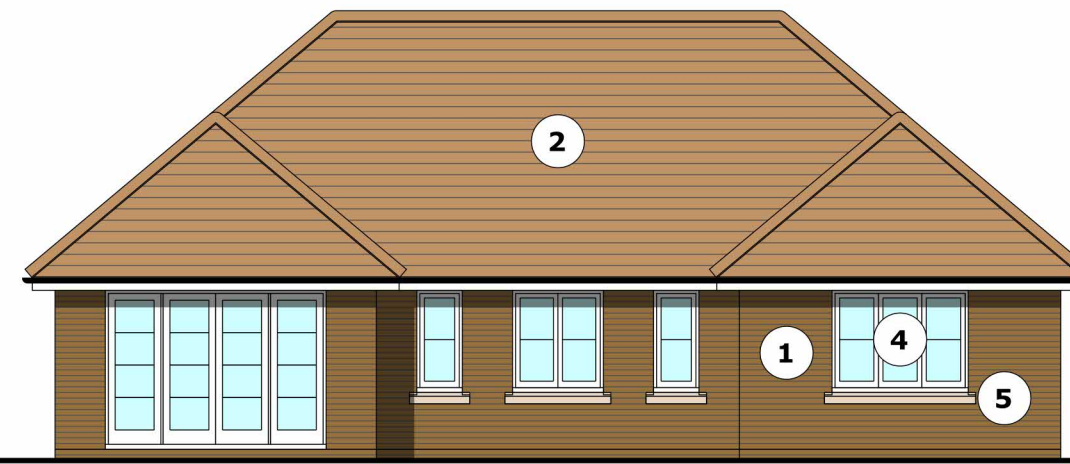

REAR ELEVATION

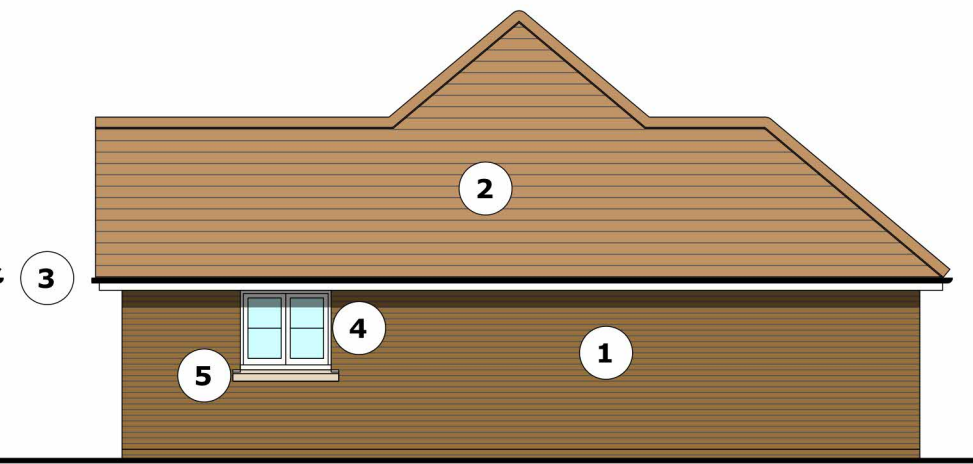

SIDE ELEVATION

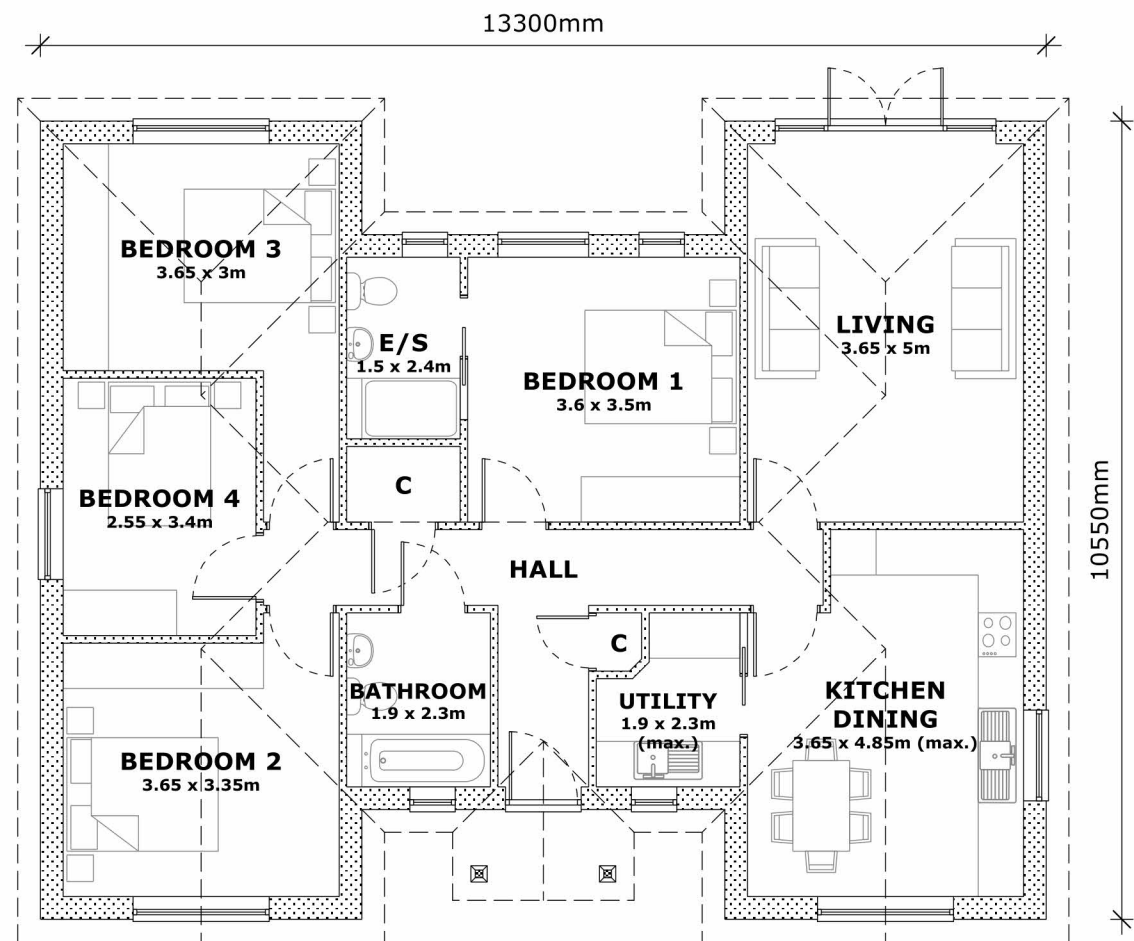

GROUND FLOOR PLAN

PLOT 3 AS SHOWN
PLOT 5 HANDED

MATERIALS NOTES

- 1 Red facing brickwork
- 2 Concrete interlocking tiles
- 3 White upvc fascia and soffits with black gutters
- 4 White upvc double glazed windows and doors
- 5 Reconstituted stone cills

NOTE
SEE SEPARATE DRAWING FOR DETAILS OF GARAGES

GENERAL NOTES

1. Dimensions are in millimetres (unless stated otherwise) and are to block or stud faces.
2. Drawings are not to be scaled, use figured dimensions only.
3. Notify the Architect of any discrepancies within the drawing and contact for clarification before proceeding.
4. All proprietary items to be fitted strictly in accordance with manufacturers instructions.
5. All works to be carried out in accordance with latest related British Standards and relevant codes of practice.

Rev	Date	Revision Description	Scale
Project Title		Scale	1:100 @ A2
PROPOSED DEVELOPMENT 524 ST. JOHN'S ROAD CLACTON ON SEA		Project Ref.	3665
Drawing Title		Drawing Ref.	PA-102
PROPOSED FLOOR PLAN AND ELEVATIONS PLOTS 3 & 5		Date Drawn	MARCH 2024
		Drawn By	CM
		Checked By	IJ

DUNCAN CLARK & BECKETT LTD
 12A William's Walk, Colchester, Essex, CO1 1TS
 RIBA Chartered Practice
 CIAT Chartered Practice