



**4 ELEVATION - SIDE**  
EXISTING 1:50 @ A1




**3 ELEVATION - FRONT**  
EXISTING 1:50 @ A1

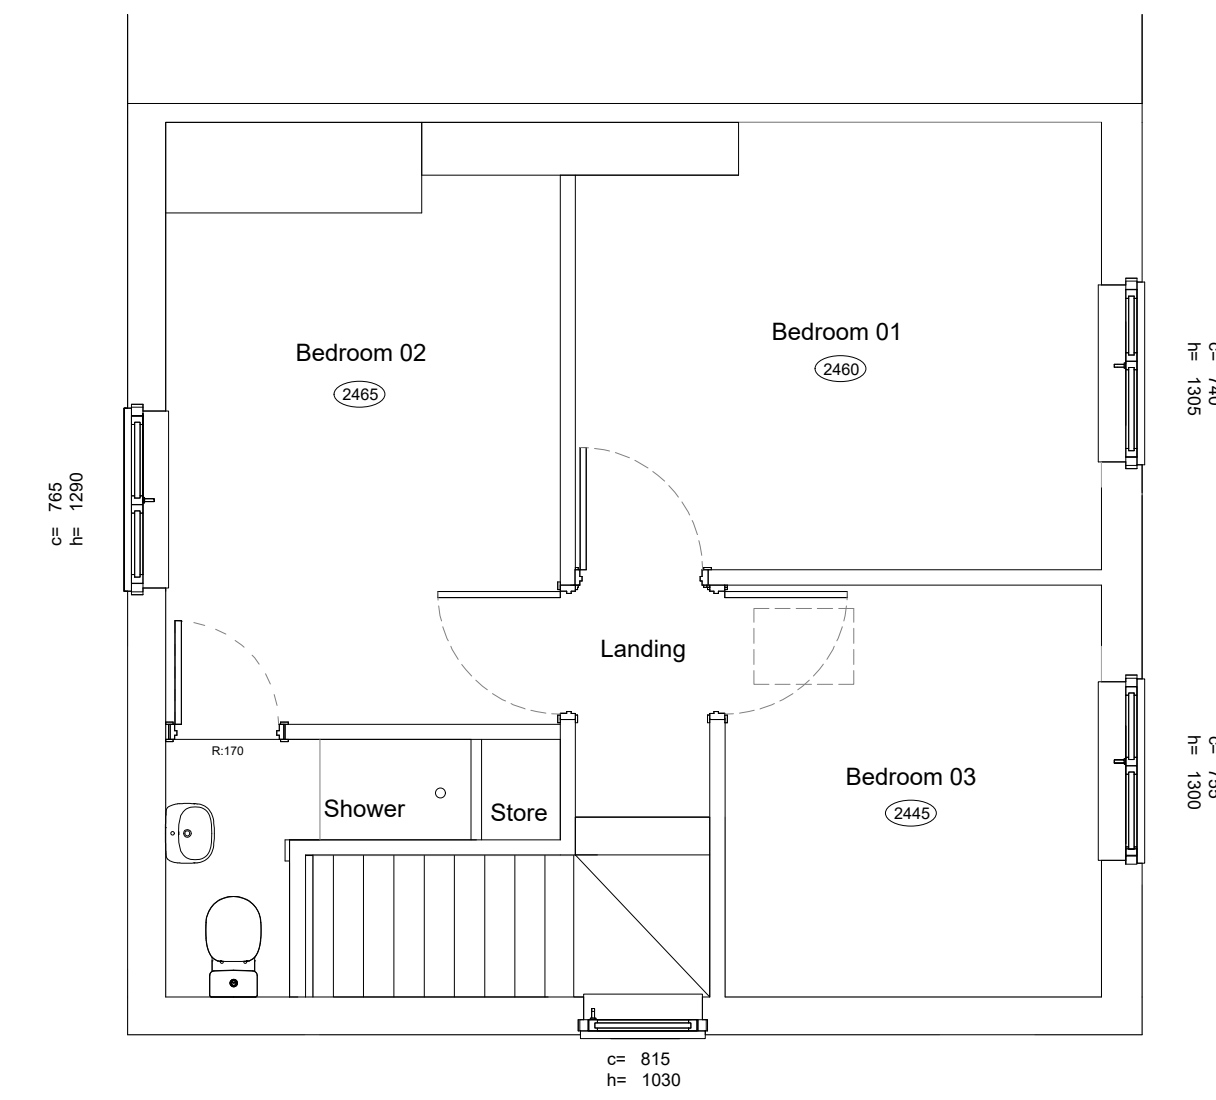

**2 FIRST FLOOR**  
EXISTING 1:50 @ A1  
FF Existing Area = 32 sqm

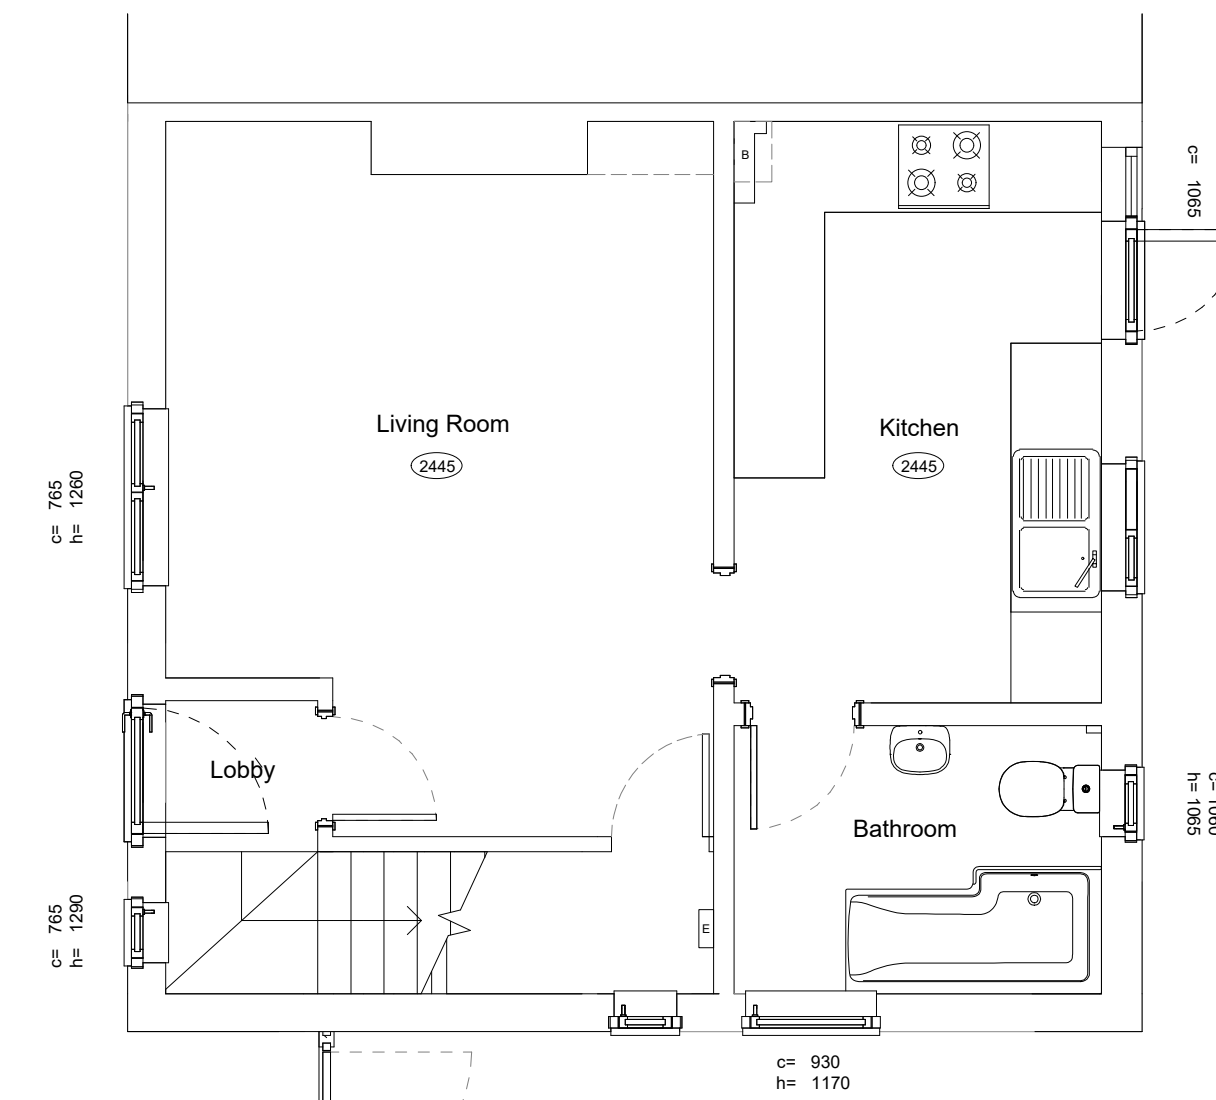


**1 GROUND FLOOR**  
EXISTING 1:50 @ A1  
GF Existing Area = 35 sqm

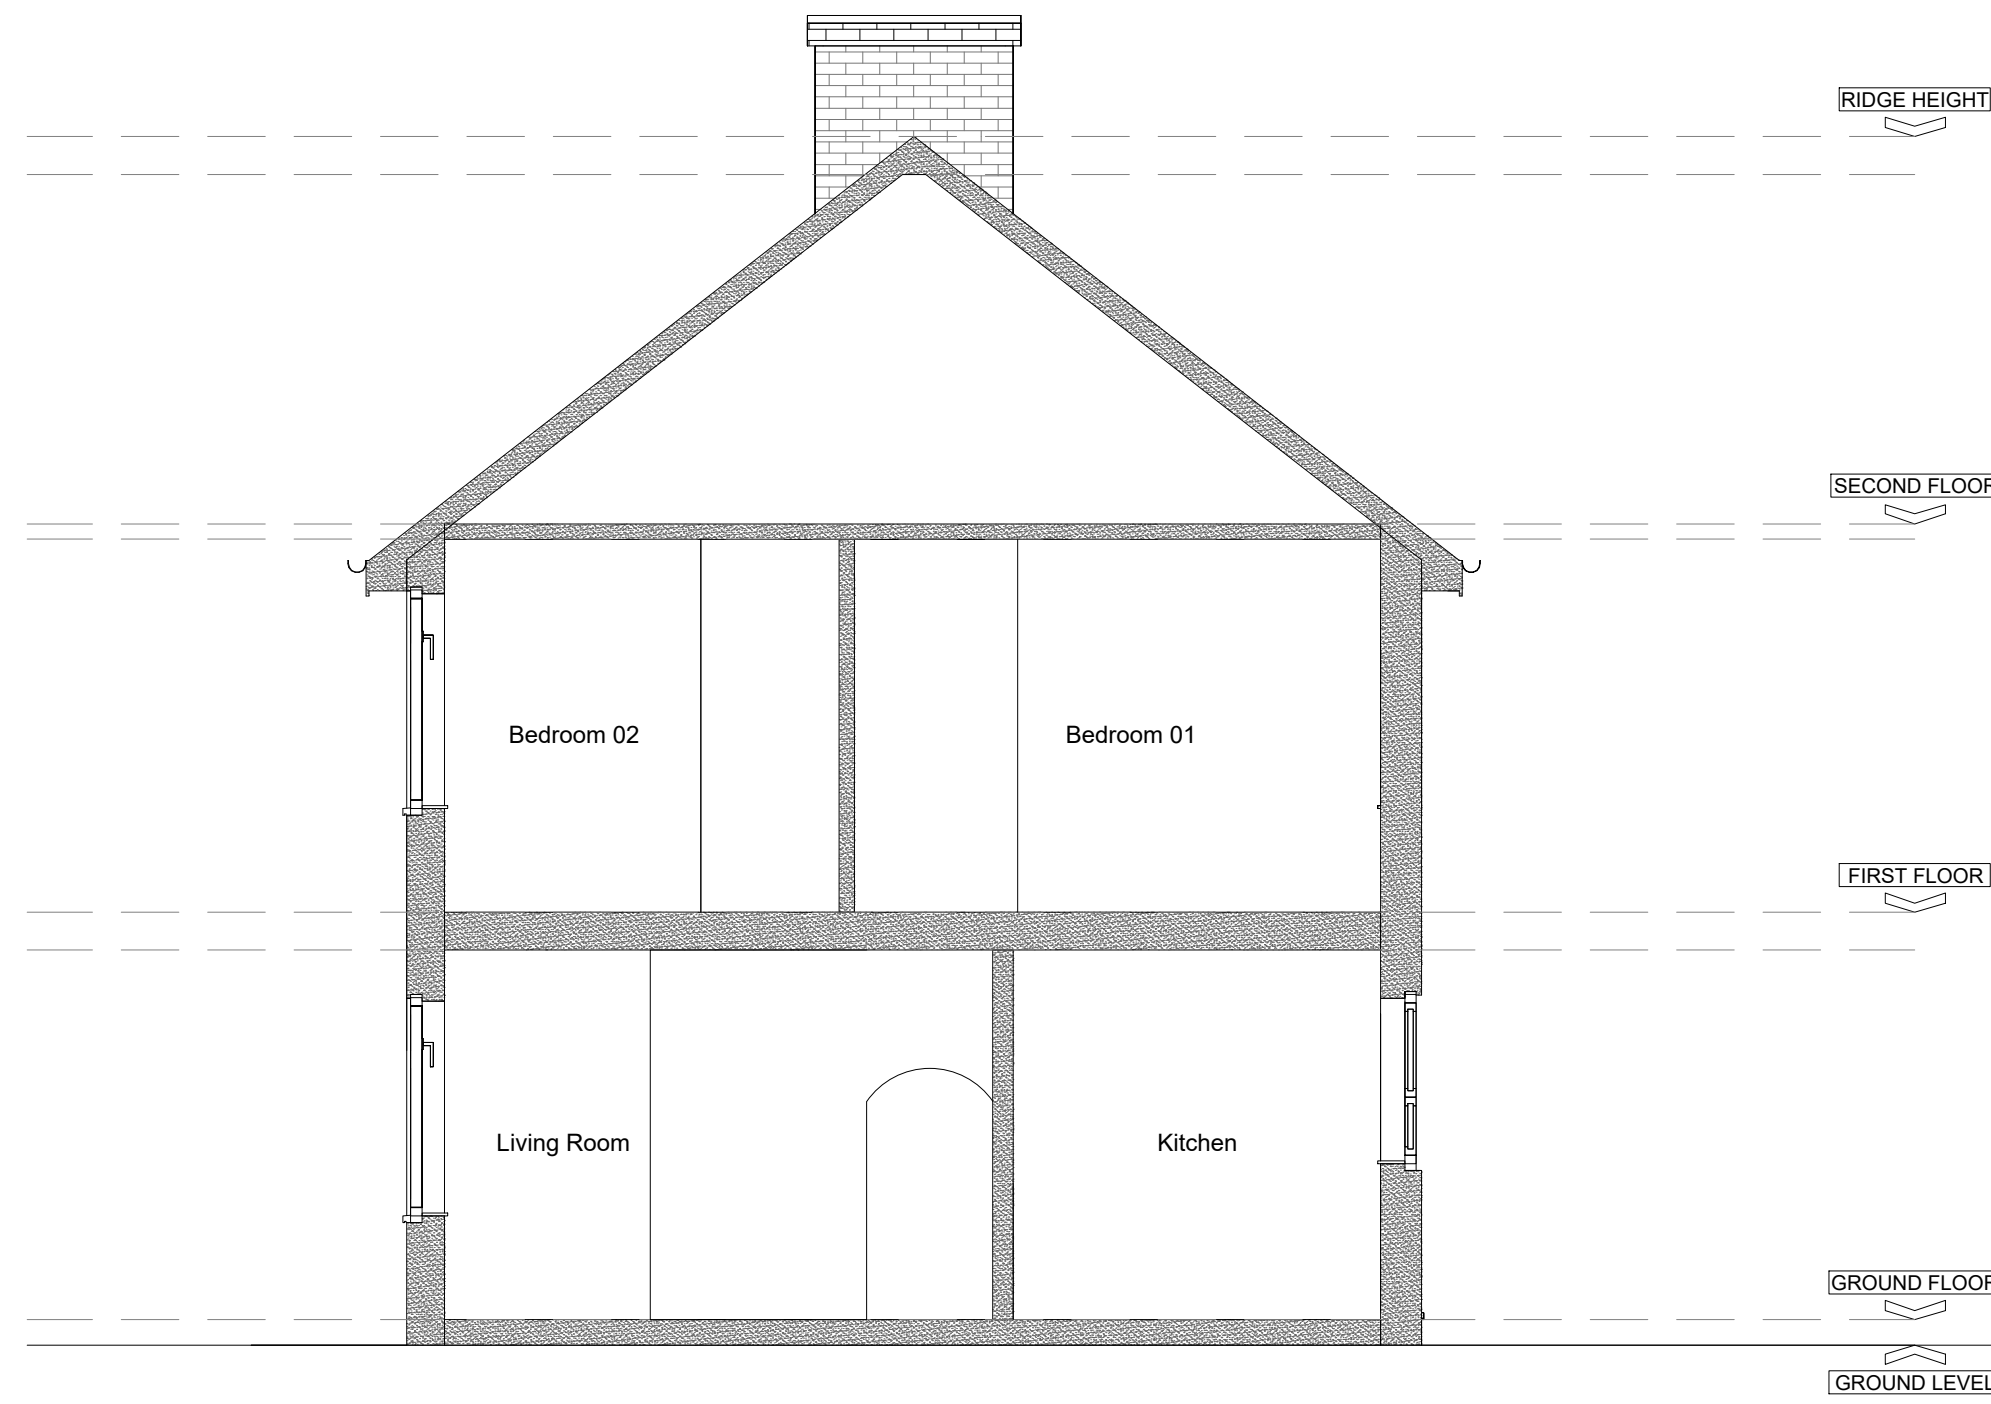

**5 SECTION : A-A**  
EXISTING 1:50 @ A1




**6 ELEVATION - REAR**  
EXISTING 1:50 @ A1

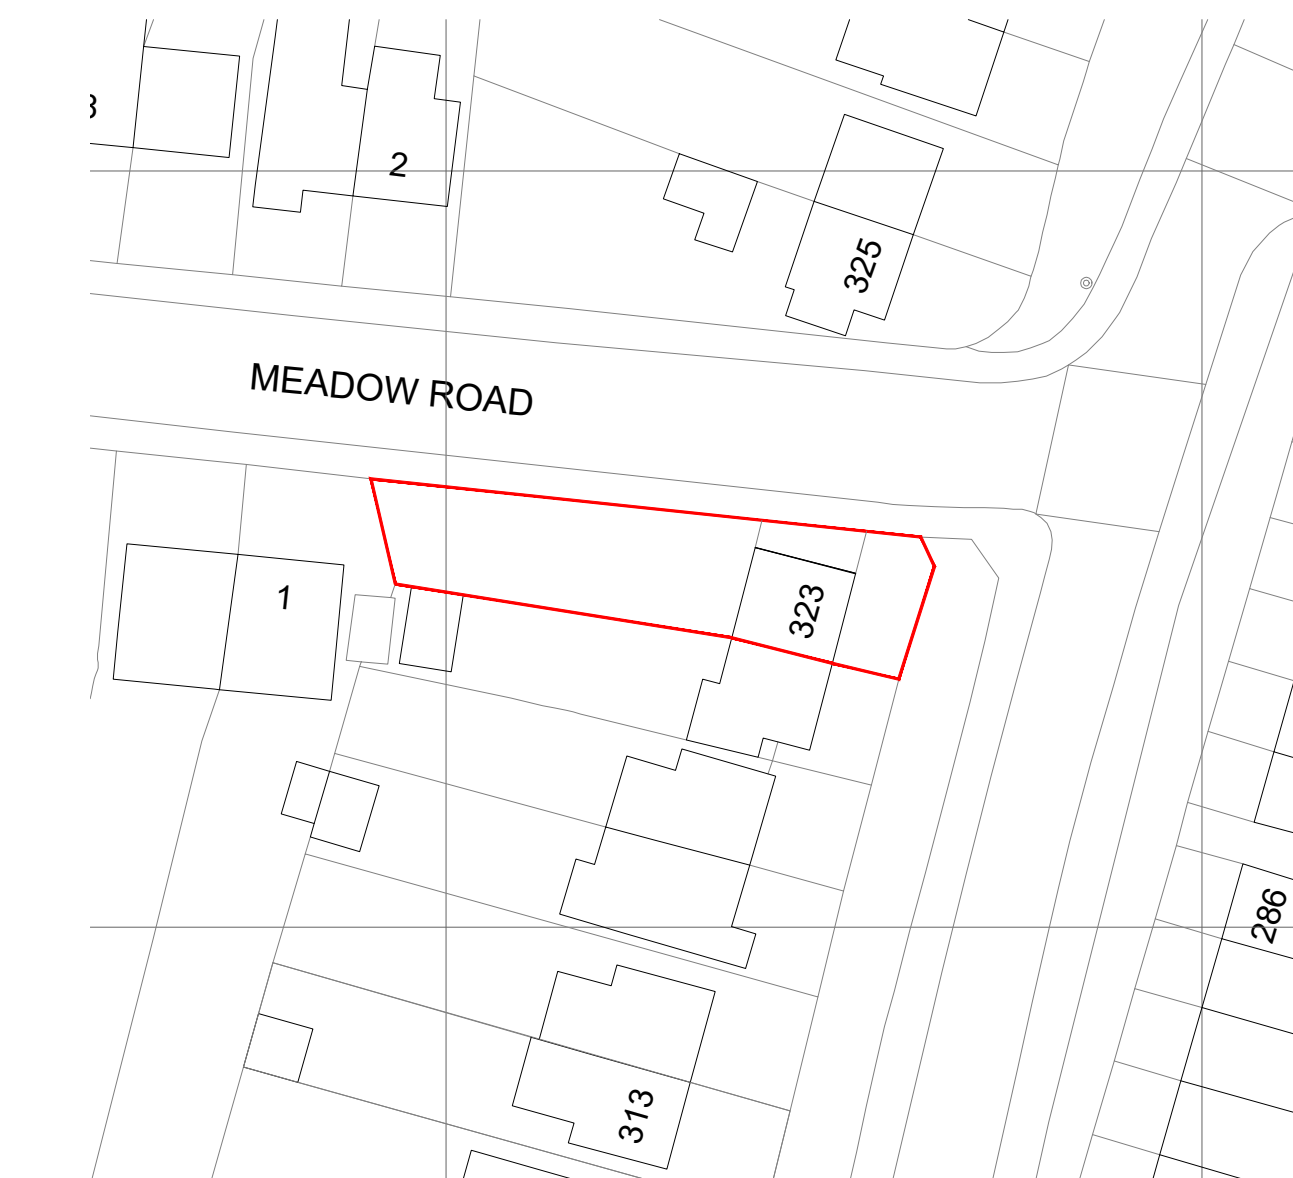

**1 LOCATION PLAN**  
EXISTING 1:500 @ A1

Notes  
1 All dimensions must be checked on site and not scaled from this drawing.  
2 This drawing remains the copyright of CAF Constructions LTD and may not be duplicated or issued without permission.  
3 Any discrepancies between this drawing and other documents or drawings to be relayed to CAF Constructions LTD without delay.  
4 This drawing is to be read in conjunction with drawing Nos.

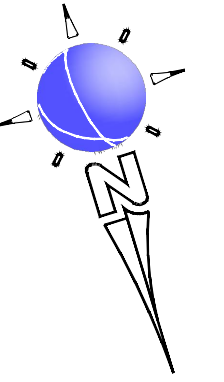

Date	Revisions

CAF CONSTRUCTION LIMITED  
Unit 19 E & D,  
Battlers Green Farm,  
Raclett WD7 8PH  
Telephone: 02089539701  
Fax: 02089539701  
Mobile: 07882963805  
E-mail: cafinvest@yahoo.co.uk  
Client:

Project Title  
323 Shenley Rd  
Borehamwood  
WD6 1TH

Scale	Client/Project No	Rev:
1:50 @ A1	CAF/161	
Date	Drawing No	
MAR 2024	E01A	
Drawn		
ICF		