





front (southwest) elevation




rear (northeast) elevation

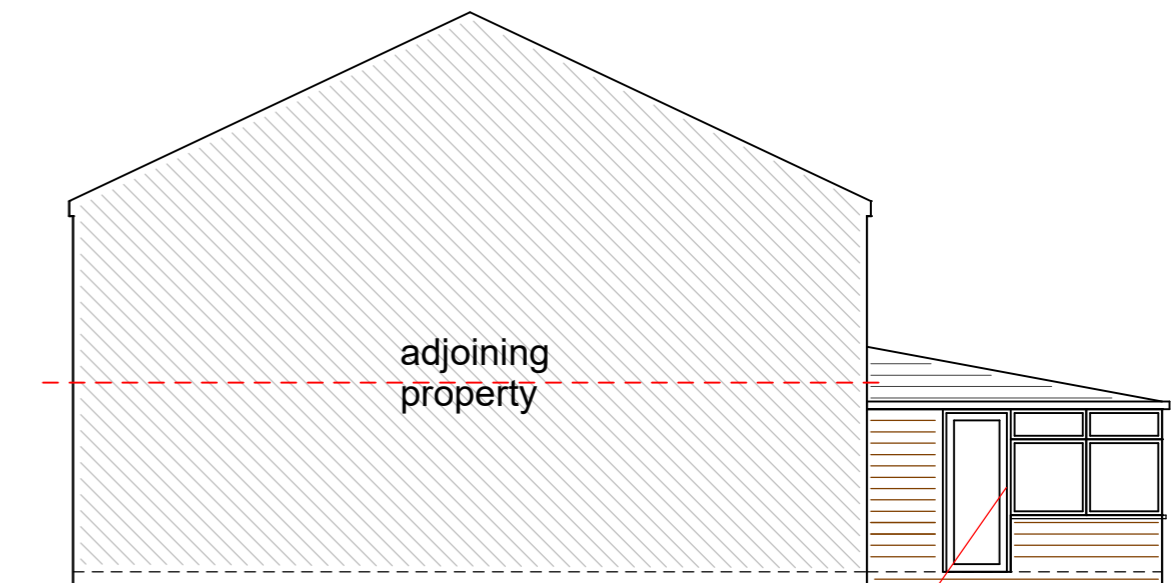


right side (southeast) elevation

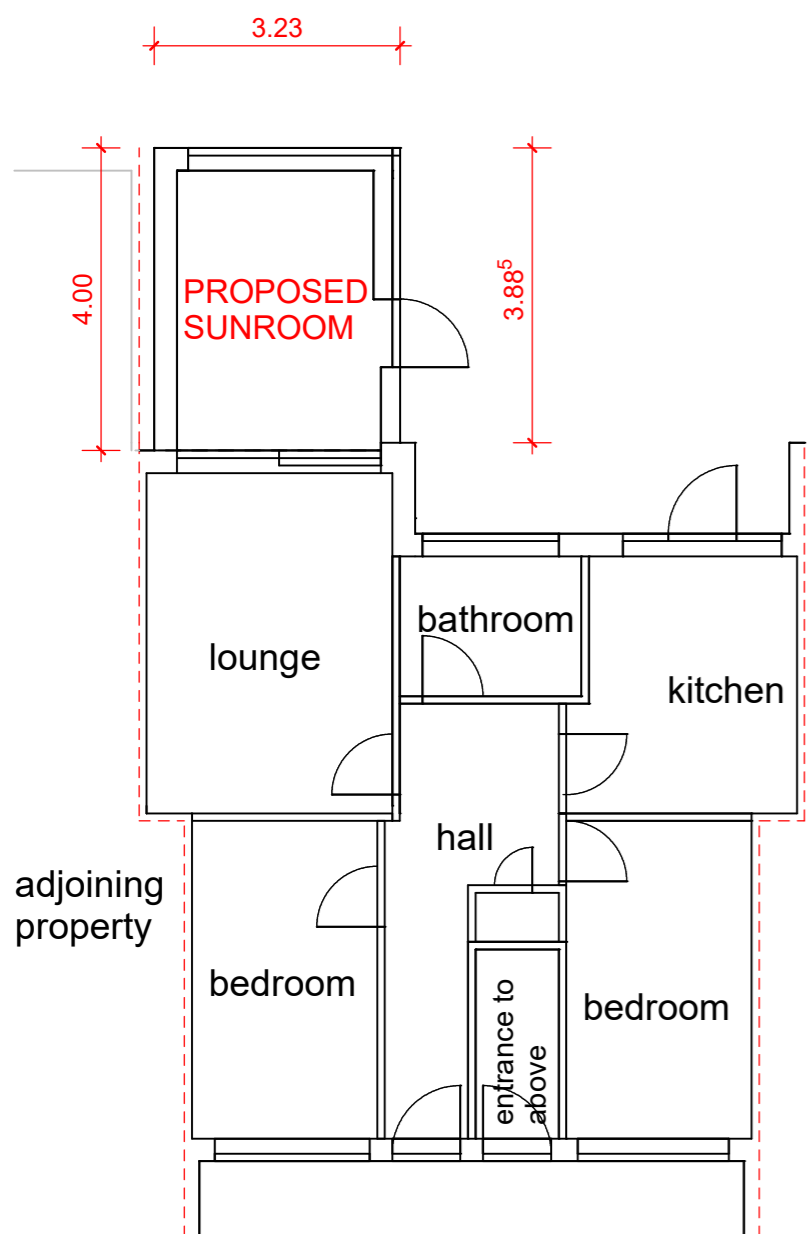

FLOOR LAYOUT

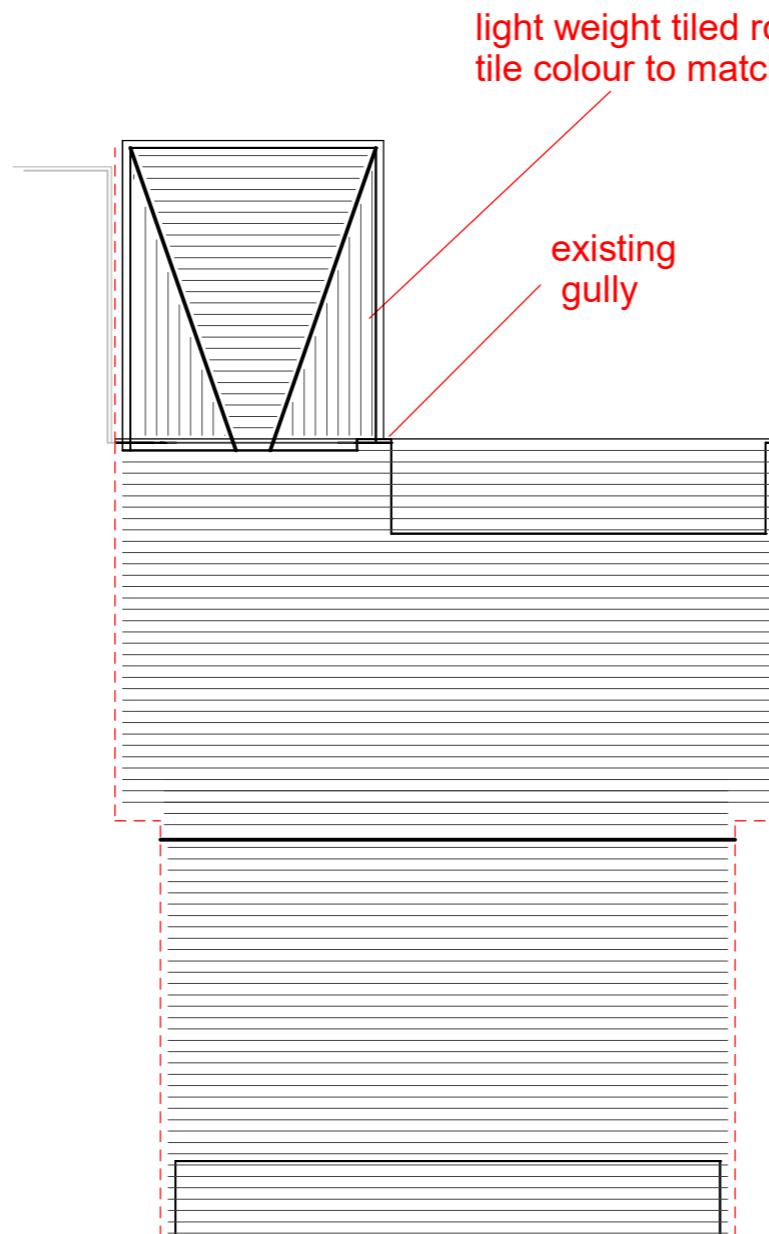

ROOF PLAN

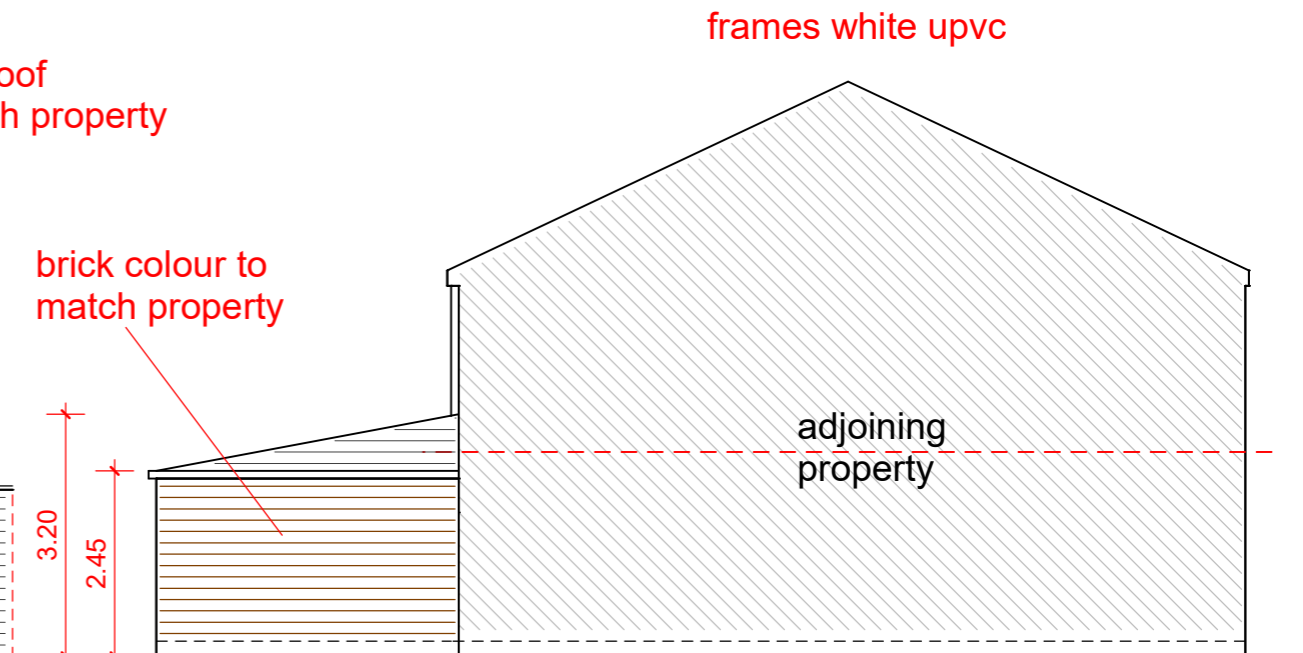

left side (northwest) elevation

**PROPOSED SINGLE STOREY REAR EXTENSION (Sunroom)**  
width 3.23m, projection 4m, hgt to eaves 2.45m, hgt to ridge 3.2m  
brickwork colour to match property, frames white upvc, glazing clear,  
light weight tiled roof, tile colour to match property,  
drainage to existing gully, boundary treatments to remain same