




FRONT ELEVATION

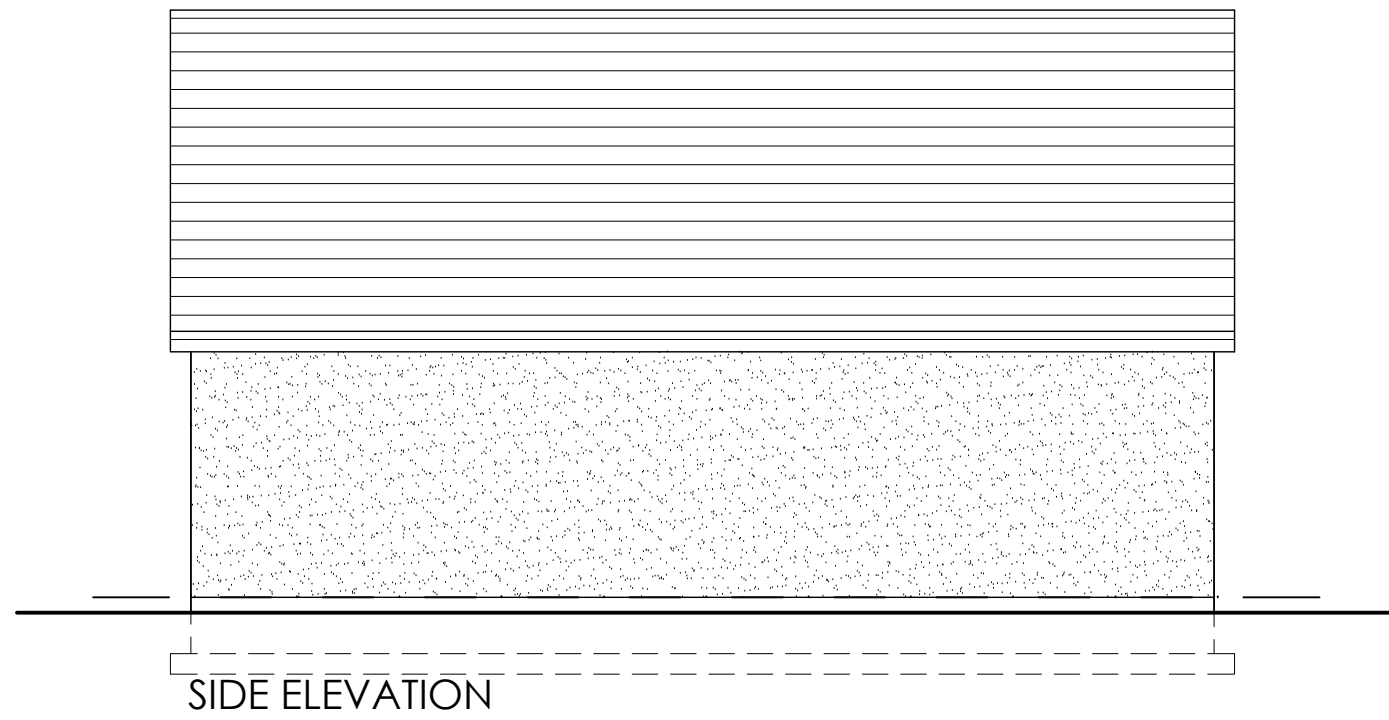

SIDE ELEVATION

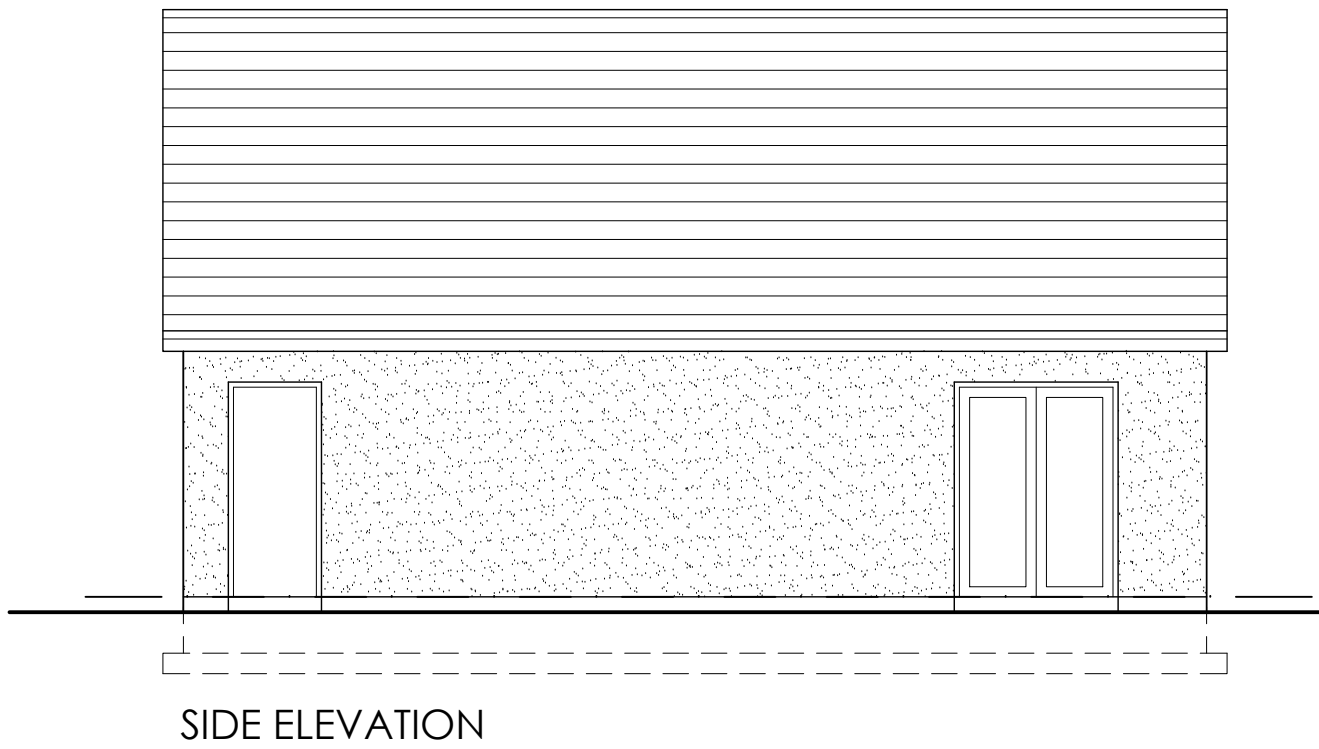

SIDE ELEVATION

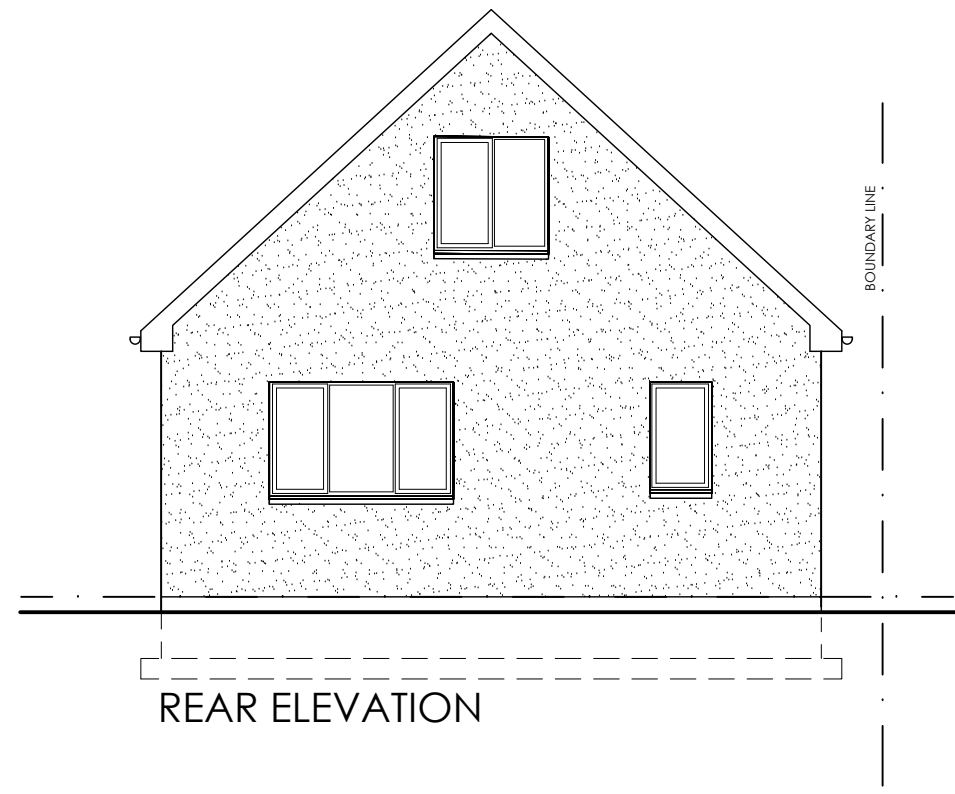

REAR ELEVATION

FINISHES

- Concrete Roof Tiles (To Match Existing)
- Render to Match Existing House
- Facing Brick Basecourse
- White UPVC Doors
- White UPVC Fascia and Soffits

REVISION/NOTES	DATE
-	--/--
CLIENT MARTYN MCKEE	
PROJECT PROPOSED NEW GARAGE 78 TOWNFOOT, IRVINE	
MJB ARCHITECTURAL SERVICES 22 Annickbank Avenue Irvine, KA11 4FH TEL: 07703 138471 E: markboyd997@gmail.com	
DRAWING TITLE Elevations as Proposed	
DRAWING NO.	A130-P03
SCALE	1:75 @ A3
DATE	March 2024
REVISION	-