


NOTES

SURVEY TIED INTO NATIONAL GRID OSTN02 AND OSGM02 DATUM FOR HEIGHT USING GPS EQUIPMENT UTILIZING THE TRIMBLE VRS NOW SYSTEM FOR REAL TIME KINEMATIC (RTK) CORRECTIONS NATIONAL GRID SCALE FACTOR HAS NOT BEEN APPLIED TO THE SURVEY UNLESS SPECIFIED

DRAINAGE AND SERVICE INFORMATION SHOWN ON THIS SURVEY HAS BEEN OBTAINED BY VISUAL INSPECTION ONLY. ALTHOUGH ALL POSSIBLE CARE HAS BEEN TAKEN TO ENSURE THAT DETAILS SHOWN ARE CORRECT, WE ARE UNABLE TO ACCEPT ANY RESPONSIBILITY FOR COSTS ARISING OUT OF ANY ERRORS OR OMISSIONS.

COPYRIGHT: THIS DRAWING MAY NOT BE REPRODUCED IN ANY FORM WHATSOEVER WITHOUT THE CONSENT OF CJ SURVEYS LTD.

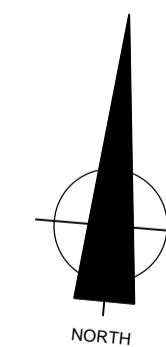

LEGEND

	Telephone Socket		Key symbol For Direction Of Sloping Ceilings
	Ether Net Socket		Key Symbol - Up Direction Of Stairs, Floors etc
	TV Aerial Socket		Key Symbol For Floor To Ceiling Heights
	Fire Alarm Break Glass		Walls & Solid Detail
	Fire Alarm Sounder		Change In Floor Construction etc
	Smoke Detector		"Hidden Detail" Under Stairs etc
	Illuminated Fire Exit Sign		"Overhead" Beams, Roof Lights etc
	Single Supply Socket		Finished floor level value
	Double Supply Socket		Height of window sill and window head from FL
	Single Gang Light Switch		
	Pulchard Switch		
	Radiator		

C J SURVEYS LTD
 LAND | BUILDING | ENGINEERING
 PROFESSIONAL MEASURED SURVEYS

CLIENT [REDACTED]

DATE	DRAWN	SHEET SIZE	SCALE
AUG 2023	GS/CJ	A1	1:100

PROJECT BUILDING 2 FIRST FLOOR PLAN
 DART PRODUCTS EUROPE LTD, BIRMINGHAM, B64 5RE

DRAWING NO. 08423/FP9