

**LEGEND**

	Survey Station		Foul Drainage
	Level (cross indicates position unless arrowed)		Storm Drainage
	Kerb		Overhead Electricity Line
	Drop Kerb		Overhead Telephone Line
	Change of Surface		Underground Electricity Line
	Banking		Underground Telephone Line
	Top		Gate
	Bottom		Wall
	Hedge / Bush Canopy		Fence
	Tree with trunk & y Ave spread (d)		Sapping
	Well		
	Height F specified		

**ABBREVIATIONS (Where applicable)**

<b>GENERAL</b>	AV Air Valve	BA Bellha Beacon	BE Box Entry	BL Bulard	BP Boundary Post	BS Bus Stop	CD Cable Duct	CL Cover Level	CM Cable Marker	CP Concrete Paving Slab	CPD Down Pipe	ECB Electricity Control Box	ECF Electricity Cable PE	E.E Electricity Cable Junction Box	EP Electricity Pole	EPF Earthing Point	FB Flower Bed	FF Fire Hydrant	FFS Fences into Ground	FL Footpath	GL Gully	GP Gate Post	GV Gas Valve	H Horizontal	I Inspection Cover	IL Invert Level	KO Kerb Outer	LP Lamp Post	MA Manhole	MC Marker	NI No Further Information	NSF Not Surveyed - Information From	OS Post	OSV Pressure Reducing Valve	PM Parking Meter	PS Road Sign	PSR Road Sign	RWP Rain Water Pipe	SC Small Gully	SG Signpost	SV Sluice Valve	T Telephone	TCB Telephone Call Box	TL Threshold Level	TI Telephone Inspection Cover	TJB Telephone Junction Box	TL Traffic Light	UP Up to Lit	V Vent Pipe	W Water Level	WM Water Meter	WV Water Valve
----------------	--------------	------------------	--------------	-----------	------------------	-------------	---------------	----------------	-----------------	-------------------------	---------------	-----------------------------	--------------------------	------------------------------------	---------------------	--------------------	---------------	-----------------	------------------------	-------------	----------	--------------	--------------	--------------	--------------------	-----------------	---------------	--------------	------------	-----------	---------------------------	-------------------------------------	---------	-----------------------------	------------------	--------------	---------------	---------------------	----------------	-------------	-----------------	-------------	------------------------	--------------------	-------------------------------	----------------------------	------------------	--------------	-------------	---------------	----------------	----------------

**FENCES AND WALLS**



BK	Brick Wall
BS	Block Wall
SB	Post & Batted Wire Fence
CB	Close Boarded Fence
CF	Compagated Iron Fence
CP	Post
CFP	Closeboard Fencing
CS	Concrete Wall
DS	Dry Stone Wall
IS	Iron Railing Fence
OS	Open Boarded Fence
PC	Post & Chain Fence
PL	Post & Chain Link Fence
PF	Post & Rail Fence
PR	Post & Rail Fence
PS	Post & Wire Fence
PSM	Post & Stone Mason Fence
PSW	Post & Wire Fence
PSM	Post & Stone Mason Fence
RS	Retaining Wall
ST	Security Fence
STW	Stone Wall
SW	Sheep Wire Fence

**OTHER ABBREVIATIONS USED ON THIS SURVEY**

AV	Air Valve
BA	Bellha Beacon
BE	Box Entry
BL	Bulard
BP	Boundary Post
BS	Bus Stop
CD	Cable Duct
CL	Cover Level
CM	Cable Marker
CP	Concrete Paving Slab
CPD	Down Pipe
ECB	Electricity Control Box
ECF	Electricity Cable PE
E.E	Electricity Cable Junction Box
EP	Electricity Pole
EPF	Earthing Point
FB	Flower Bed
FF	Fire Hydrant
FFS	Fences into Ground
FL	Footpath
GL	Gully
GP	Gate Post
GV	Gas Valve
H	Horizontal
I	Inspection Cover
IL	Invert Level
KO	Kerb Outer
LP	Lamp Post
MA	Manhole
MC	Marker
NI	No Further Information
NSF	Not Surveyed - Information From
OS	Post
OSV	Pressure Reducing Valve
PM	Parking Meter
PS	Road Sign
PSR	Road Sign
RWP	Rain Water Pipe
SC	Small Gully
SG	Signpost
SV	Sluice Valve
T	Telephone
TCB	Telephone Call Box
TL	Threshold Level
TI	Telephone Inspection Cover
TJB	Telephone Junction Box
TL	Traffic Light
UP	Up to Lit
V	Vent Pipe
W	Water Level
WM	Water Meter
WV	Water Valve

**STATION SCHEDULE**

STN No.	EASTINGS	NORTHINGS	LEVEL	REMARKS
101	396059.405	286702.782	134.333	MAG NAIL
102	396130.418	286719.990	134.339	MAG NAIL
103	396166.459	286681.375	135.194	MAG NAIL
104	396185.009	286656.523	135.342	MAG NAIL
105	396190.636	286599.021	135.258	MAG NAIL
106	396193.991	286561.464	135.408	MAG NAIL
107	396194.610	286514.800	135.209	MAG NAIL
108	396200.229	286457.473	136.823	MAG NAIL
109	396145.655	286462.198	135.478	MAG NAIL
110	396098.754	286477.487	135.352	MAG NAIL
111	396071.218	286475.108	135.313	MAG NAIL
112	396053.344	286470.353	135.291	MAG NAIL
113	396052.092	286529.008	135.252	MAG NAIL
114	396044.693	286560.458	135.267	MAG NAIL
115	396043.823	286599.540	135.177	MAG NAIL
116	396039.031	286625.371	135.221	MAG NAIL
117	396036.217	286657.838	135.222	MAG NAIL
118	396040.389	286681.654	134.350	MAG NAIL

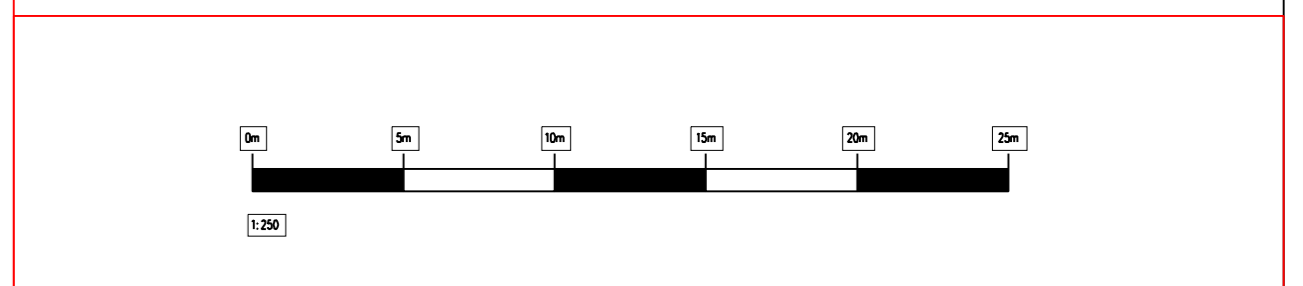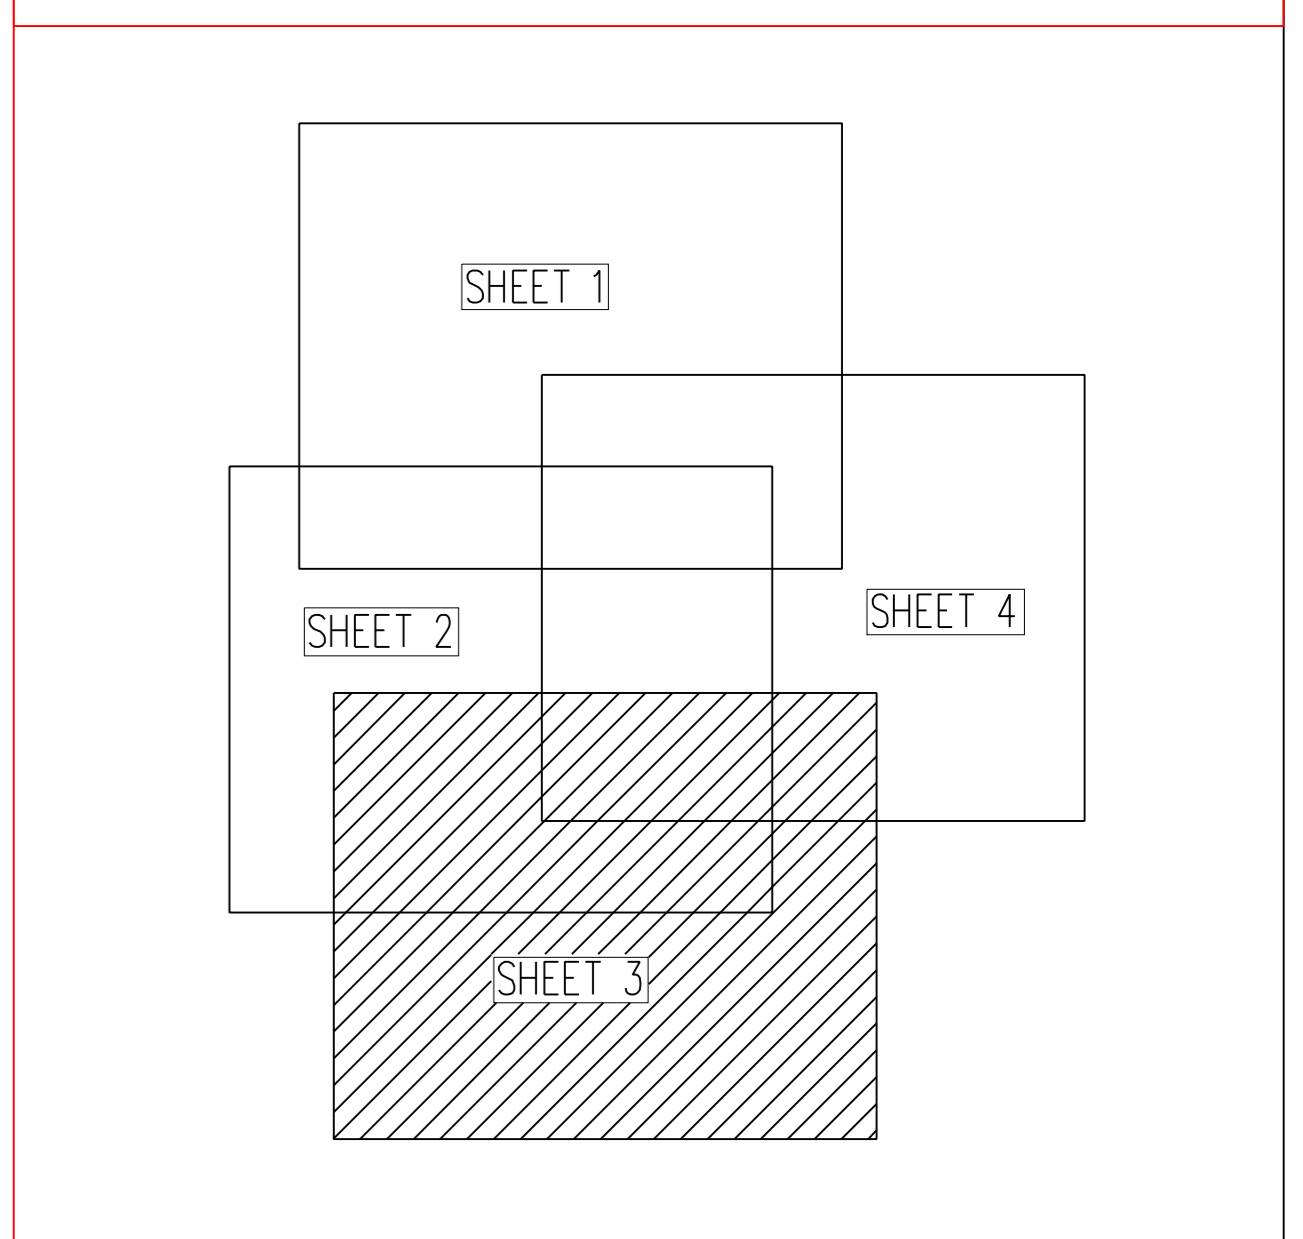

**NOTES**

SURVEY TIED INTO NATIONAL GRID OSTN02 AND OSGM02 DATUM FOR HEIGHT USING GPS EQUIPMENT UTILISING THE TRIMBLE VRS NOW SYSTEM FOR REAL TIME KINEMATIC (RTK) CORRECTIONS NATIONAL GRID SCALE FACTOR HAS NOT BEEN APPLIED TO THE SURVEY UNLESS SPECIFIED

DRAINAGE AND SERVICE INFORMATION SHOWN ON THIS SURVEY HAS BEEN OBTAINED BY VISUAL INSPECTION ONLY. ALTHOUGH ALL POSSIBLE CARE HAS BEEN TAKEN TO ENSURE THAT DETAILS SHOWN ARE CORRECT, WE ARE UNABLE TO ACCEPT ANY RESPONSIBILITY FOR COSTS ARISING OUT OF ANY ERRORS OR OMISSIONS.

COPYRIGHT: THIS DRAWING MAY NOT BE REPRODUCED IN ANY FORM WHATSOEVER WITHOUT THE CONSENT OF C/J SURVEYS LTD.

**C J SURVEYS LTD**  
 LAND | BUILDING | ENGINEERING  
 PROFESSIONAL MEASURED SURVEYS

DATE: AUG 2023  
 DRAWN: GSC/J  
 SHEET SIZE: A0  
 SCALE: 1:250

PROJECT: TOPOGRAPHIC SURVEY  
 DART PRODUCTS EUROPE LTD, BIRMINGHAM, B64 9RE  
 DRAWING NO: 0842373