
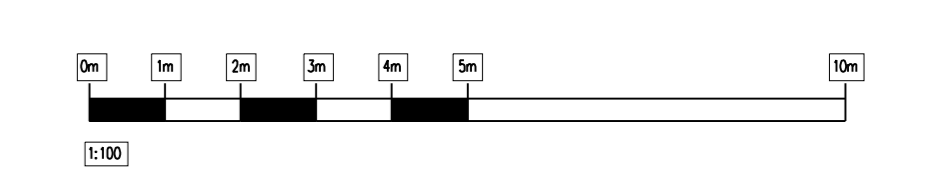
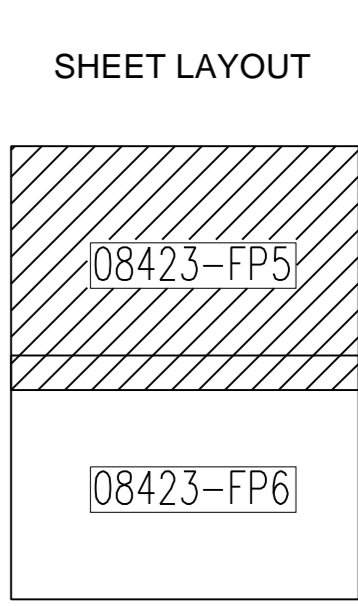


**LEGEND**

	Telephone Socket		Key symbol for Direction
	Ether Net Socket		Key symbol for 90 Degree
	TV Aerial Socket		Key symbol for 180 Degree
	Fire Alarm Break Glass		Key symbol for Floor To Ceiling heights
	Fire Alarm Sounder		Key symbol for Head to Sole Level
	Smoke Detector		Change in Floor Construction etc
	Illuminated Fire Exit Sign		Hidden Detail under Stairs etc
	Single Supply Socket		Overhead Beams, Roof Lights etc
	Double Supply Socket		Finished floor level value
	Single Core Light Switch		Height of window sill and window head from FL
	Patched Switch		
	Rotor		

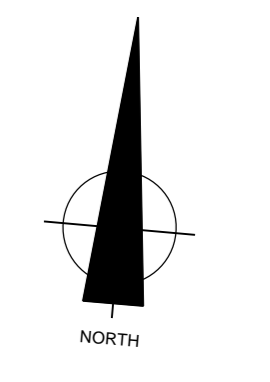

**NOTES**

SURVEY TIED INTO NATIONAL GRID OSGN22 AND OSGM22 DATUM FOR HEIGHT USING GPS EQUIPMENT UTILISING THE TRIMBLE VRS NOW SYSTEM FOR REAL TIME KINEMATIC (RTK) CORRECTIONS NATIONAL GRID SCALE FACTOR HAS NOT BEEN APPLIED TO THE SURVEY UNLESS SPECIFIED

DRAINAGE AND SERVICE INFORMATION SHOWN ON THIS SURVEY HAS BEEN OBTAINED BY VISUAL INSPECTION ONLY. ALTHOUGH ALL POSSIBLE CARE HAS BEEN TAKEN TO ENSURE THAT DETAILS SHOWN ARE CORRECT, WE ARE UNABLE TO ACCEPT ANY RESPONSIBILITY FOR COSTS ARISING OUT OF ANY ERRORS OR OMISSIONS.

COPYRIGHT: THIS DRAWING MAY NOT BE REPRODUCED IN ANY FORM WHATSOEVER WITHOUT THE CONSENT OF C.J. SURVEYS LTD.

<b>C J SURVEYS LTD</b> LAND   BUILDING   ENGINEERING PROFESSIONAL MEASURED SURVEYS	CLIENT		
	DATE	DRAWN	SHEET SIZE   SCALE
PROJECT	AUG 2023	GSC/CJ	A0   1:100
BUILDING 2 GROUND FLOOR PLAN DART PRODUCTS EUROPE LTD, BIRMINGHAM, B64 9RE			DRAWING NO. 08423FP6