
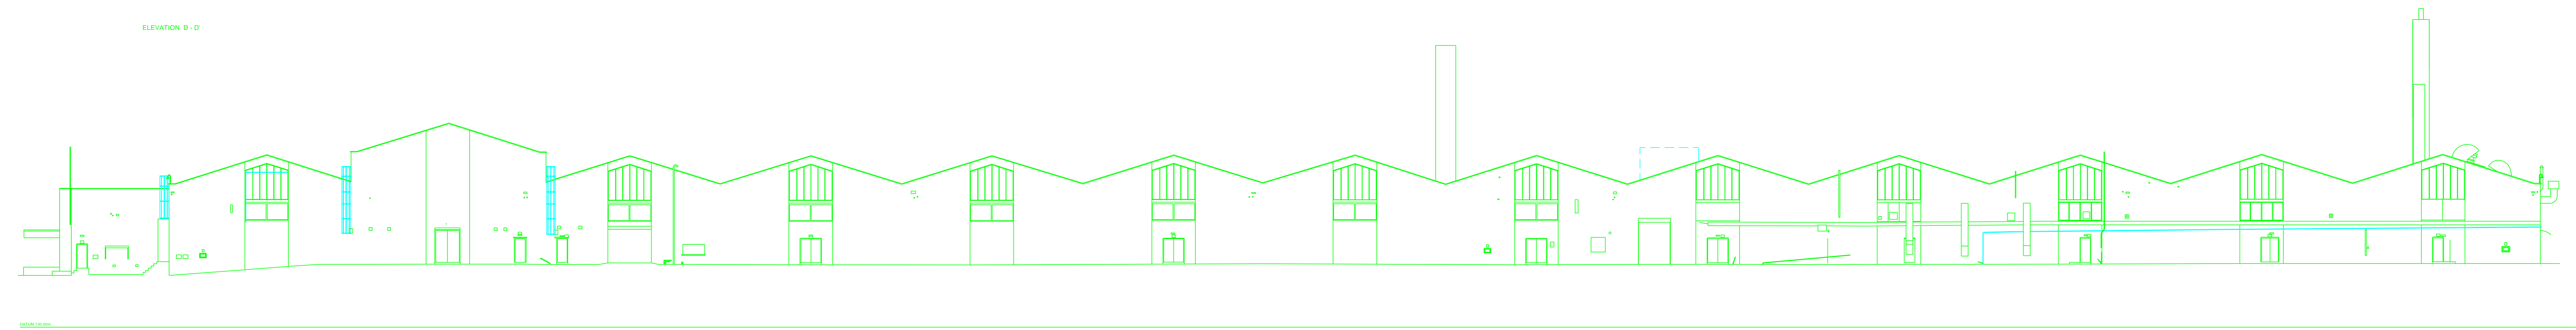
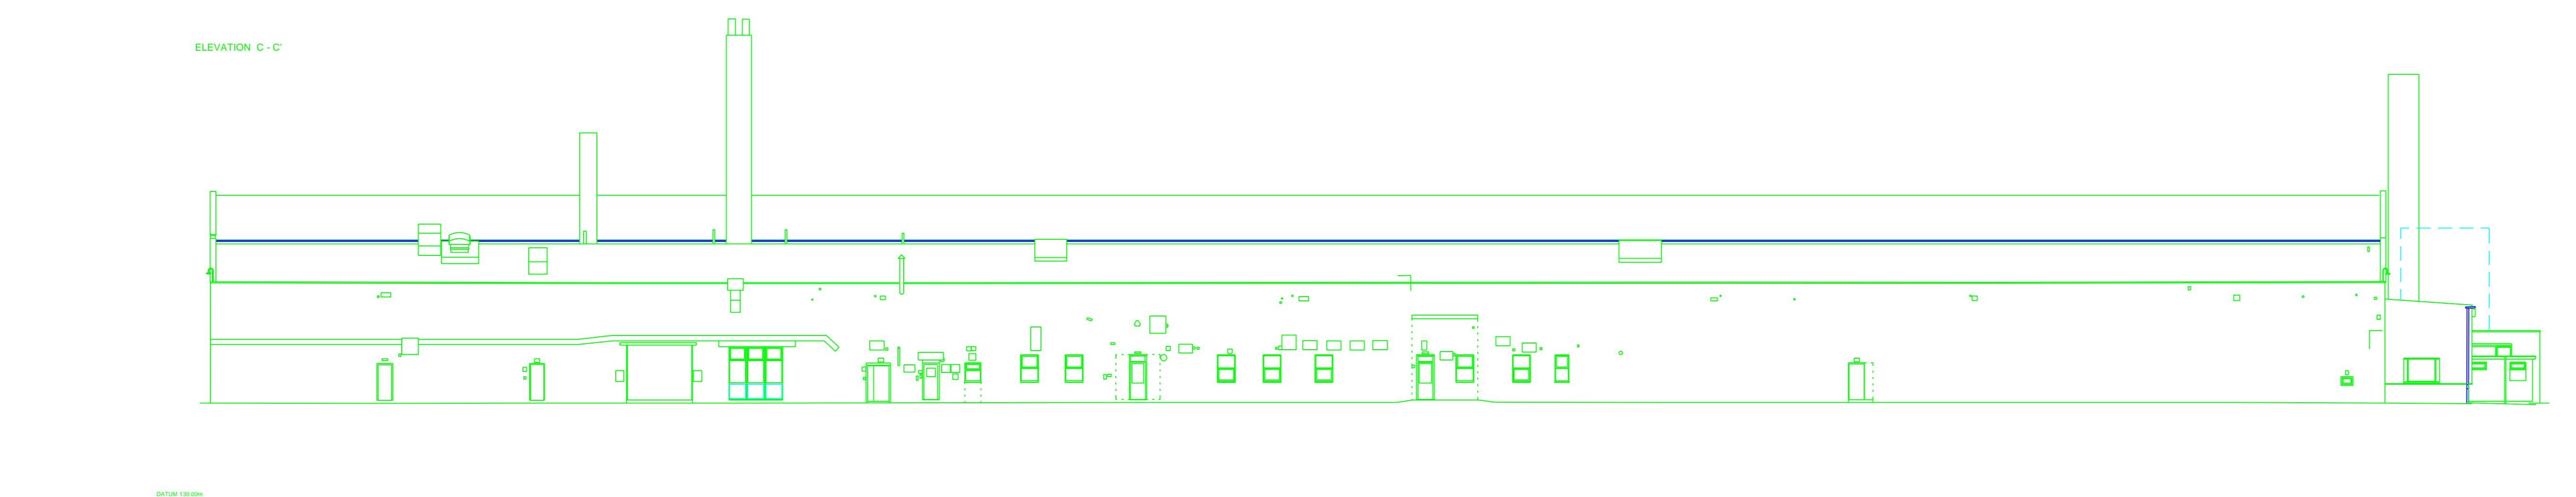


LOCATION PLAN

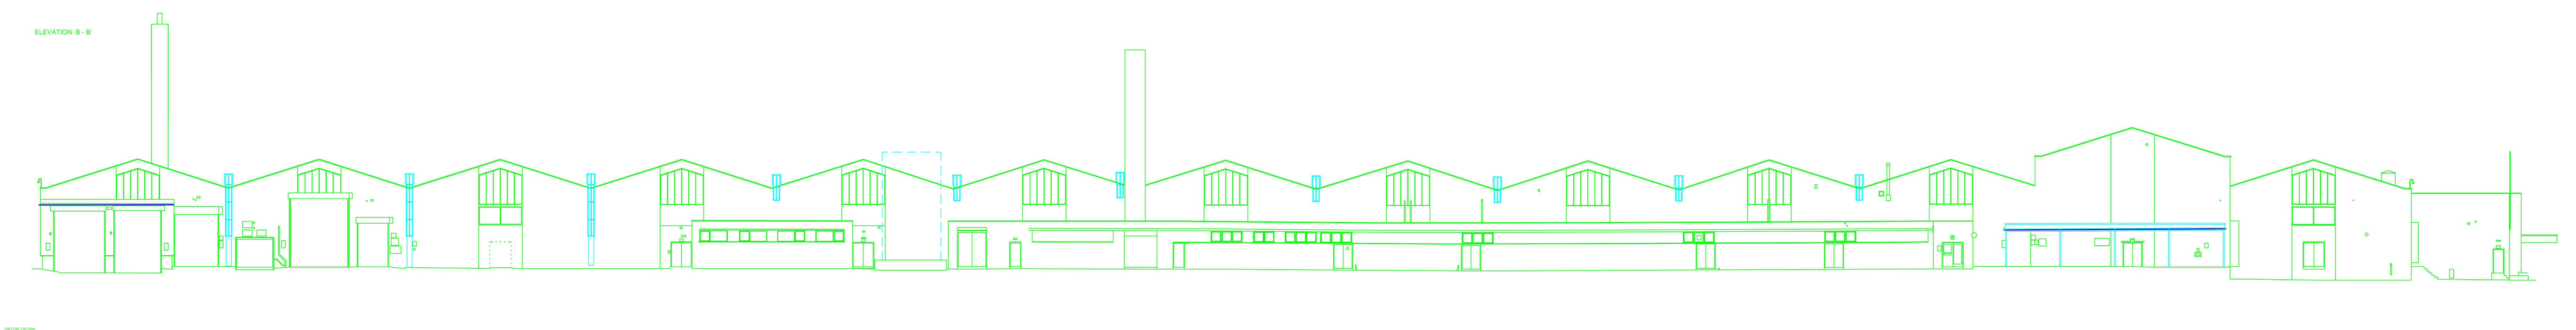

**NOTES**  
 SURVEY TIED INTO NATIONAL GRID OSTN02 AND OSGM02 DATUM FOR HEIGHT USING GPS EQUIPMENT UTILISING THE TRIMBLE VRS NOW SYSTEM FOR REAL TIME KINEMATIC (RTK) CORRECTIONS. NATIONAL GRID SCALE FACTOR HAS NOT BEEN APPLIED TO THE SURVEY UNLESS SPECIFIED.  
 DRAINAGE AND SERVICE INFORMATION SHOWN ON THIS SURVEY HAS BEEN OBTAINED BY VISUAL INSPECTION ONLY. ALTHOUGH ALL POSSIBLE CARE HAS BEEN TAKEN TO ENSURE THAT DETAILS SHOWN ARE CORRECT, WE ARE UNABLE TO ACCEPT ANY RESPONSIBILITY FOR COSTS ARISING OUT OF ANY ERRORS OR OMISSIONS. COPYRIGHT: THIS DRAWING MAY NOT BE REPRODUCED IN ANY FORM WHATSOEVER WITHOUT THE CONSENT OF C J SURVEYS LTD.

**C J SURVEYS LTD**  
 LAND | BUILDING | ENGINEERING  
 PROFESSIONAL MEASURED SURVEYS

DATE	DRAWN	SHEET SIZE	SCALE
AUG 2023	GSC/J	A0	1:200
PROJECT		DRAWING NO.	
BUILDING 1 ELEVATIONS		08423E1	
DART PRODUCTS EUROPE LTD, BIRMINGHAM, B64 5RE			

