

THIS DRAWING IS TO BE READ IN CONJUNCTION WITH ENGINEERS AND SPECIALISTS DRAWINGS ALONG WITH ALL RELEVANT SPECIFICATIONS ISSUED FOR THIS PROJECT.


GENERAL NOTES:

1. ALL DIMENSIONS ARE IN MILLIMETRES (mm) UNLESS NOTED OTHERWISE.
2. ALL LEVELS ARE IN METRES.
3. ALL DIMENSIONS TO BE CHECKED ON SITE BY THE CONTRACTOR PRIOR TO THE COMMENCEMENT OF CONSTRUCTION. ANY DISCREPANCIES SHOULD BE REPORTED TO THE ENGINEER IMMEDIATELY.
4. ALL DRAWINGS TO BE READ IN CONJUNCTION WITH ALL RELEVANT ARCHITECTS', ENGINEERS' AND SPECIALISTS' DRAWINGS TOGETHER WITH THEIR SPECIFICATIONS.
5. IF SPECIFIED ITEMS ARE REPLACED WITH SIMILAR ITEMS THE RELEVANT DOCUMENTATION / CALCULATIONS SHOULD BE SUBMITTED TO THE ENGINEER TO DEMONSTRATE THEIR SUITABILITY. ONLY WHEN APPROVAL IS RECEIVED CAN THAT ITEM BE USED.
6. SHOULD THERE BE ANY CONFLICT BETWEEN THE DETAILS INDICATED ON THIS DRAWING AND THOSE INDICATED ON OTHER DRAWINGS, THE ENGINEER SHOULD BE INFORMED PRIOR TO CONSTRUCTION ON SITE.

- PROPOSED WALLS / ROOF
- BOUNDARY LINES



SITE 1250
1 : 1250

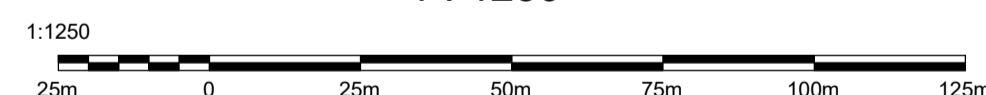

P2	FOR INFORMATION	27.03.2024
P1	FOR INFORMATION	18.03.2024
Rev	Description	Date



PROJECT
89 COLES LN, WEST BROMWICH B71 2QW

TITLE
PROPOSED SITE

CLIENT
HARRIET LESLIE

DRAWN BY ML	CHECKED BY SMBC	DATE 18.03.2024
----------------	--------------------	--------------------

SCALE (@ A1) 1 : 1250	PROJECT NUMBER 2304
--------------------------	------------------------

DRAWING NUMBER 2304-MGL-A-ZZ-ST-DR-0007	REV P2
---	------------------