


**Existing Rear Elevation**  
1 : 25



**Proposed Rear Elevation**  
1 : 25

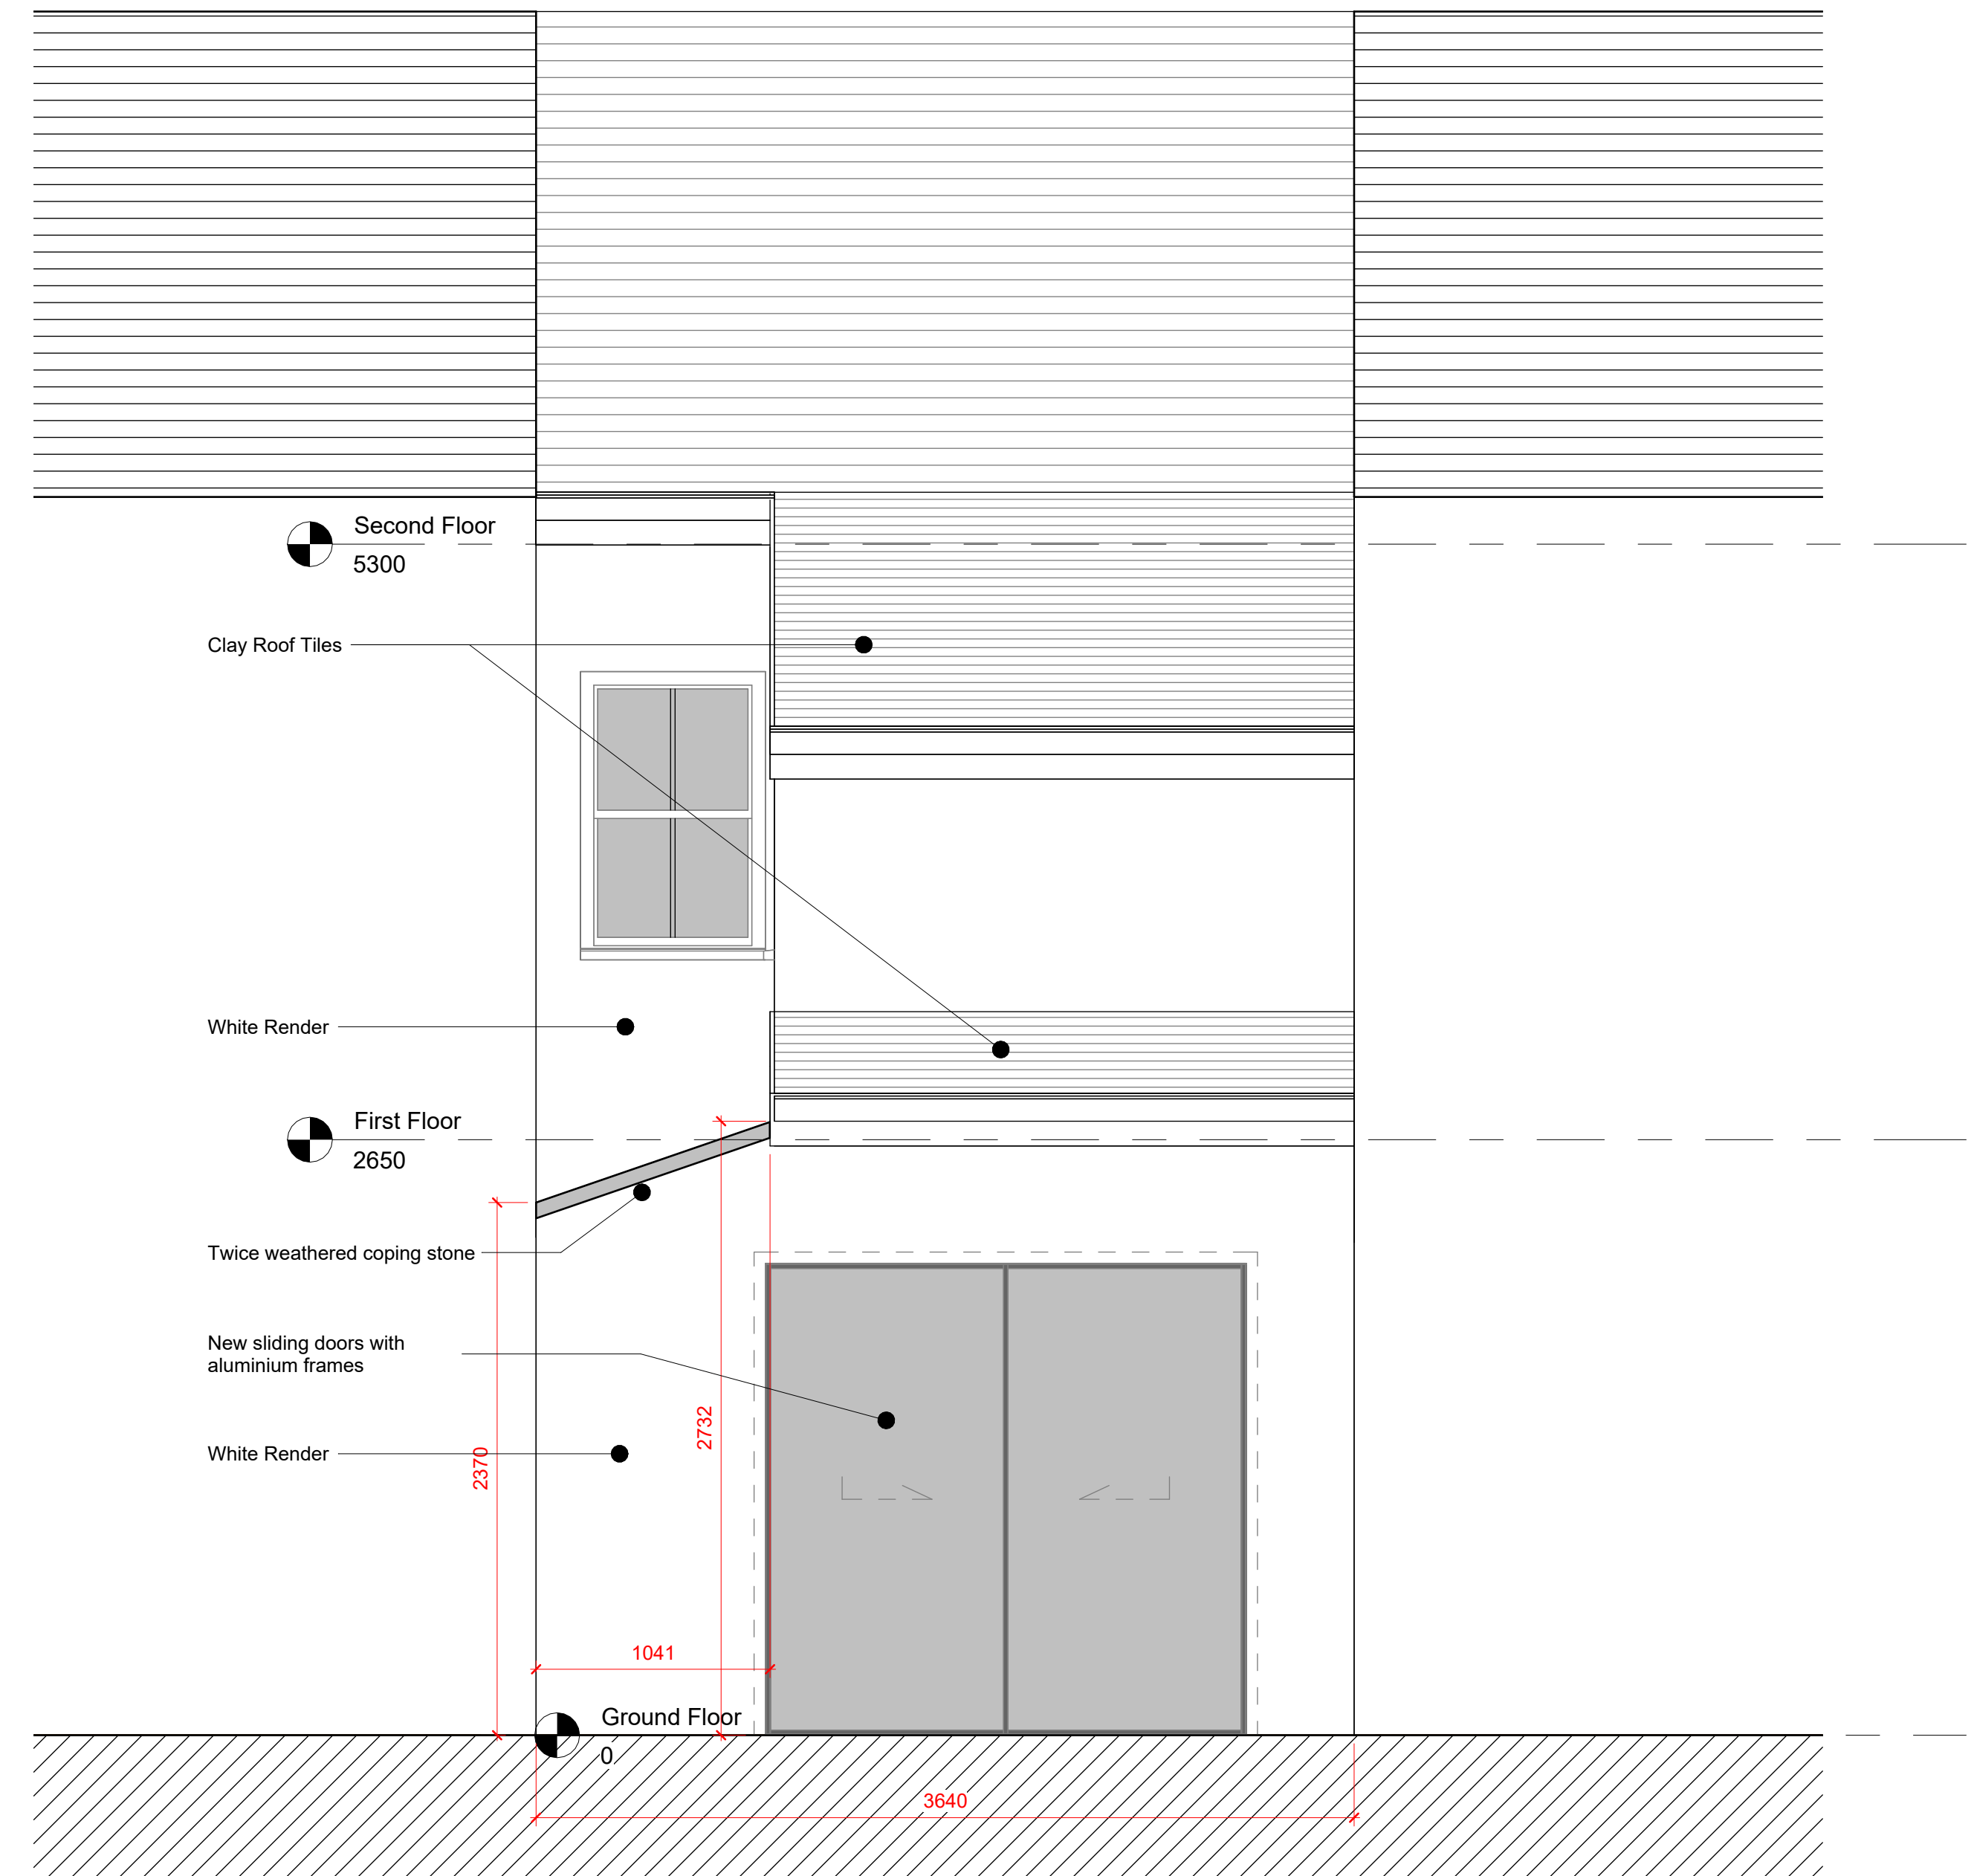