



PROPOSED
FLOORPLAN

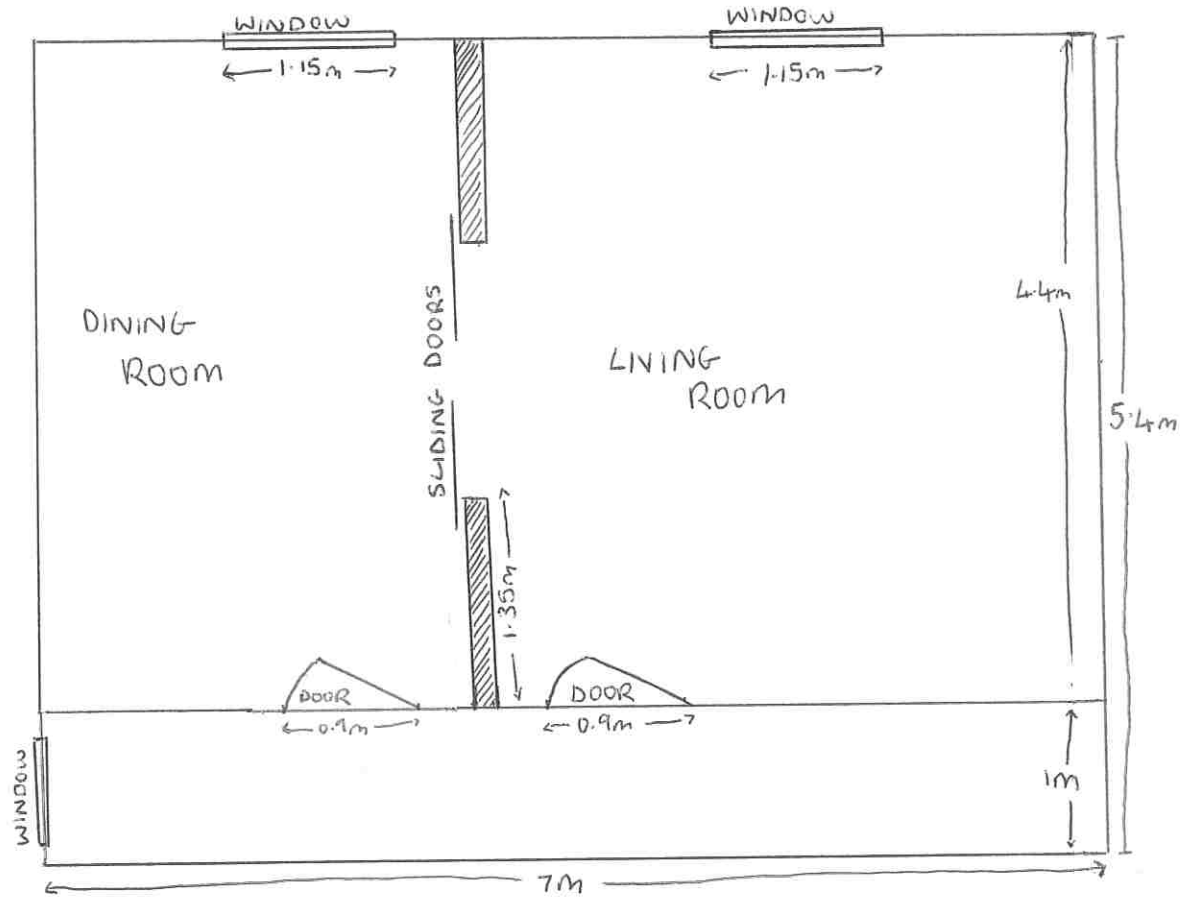

SCALE 1:50



EXISTING
FLOORPLAN

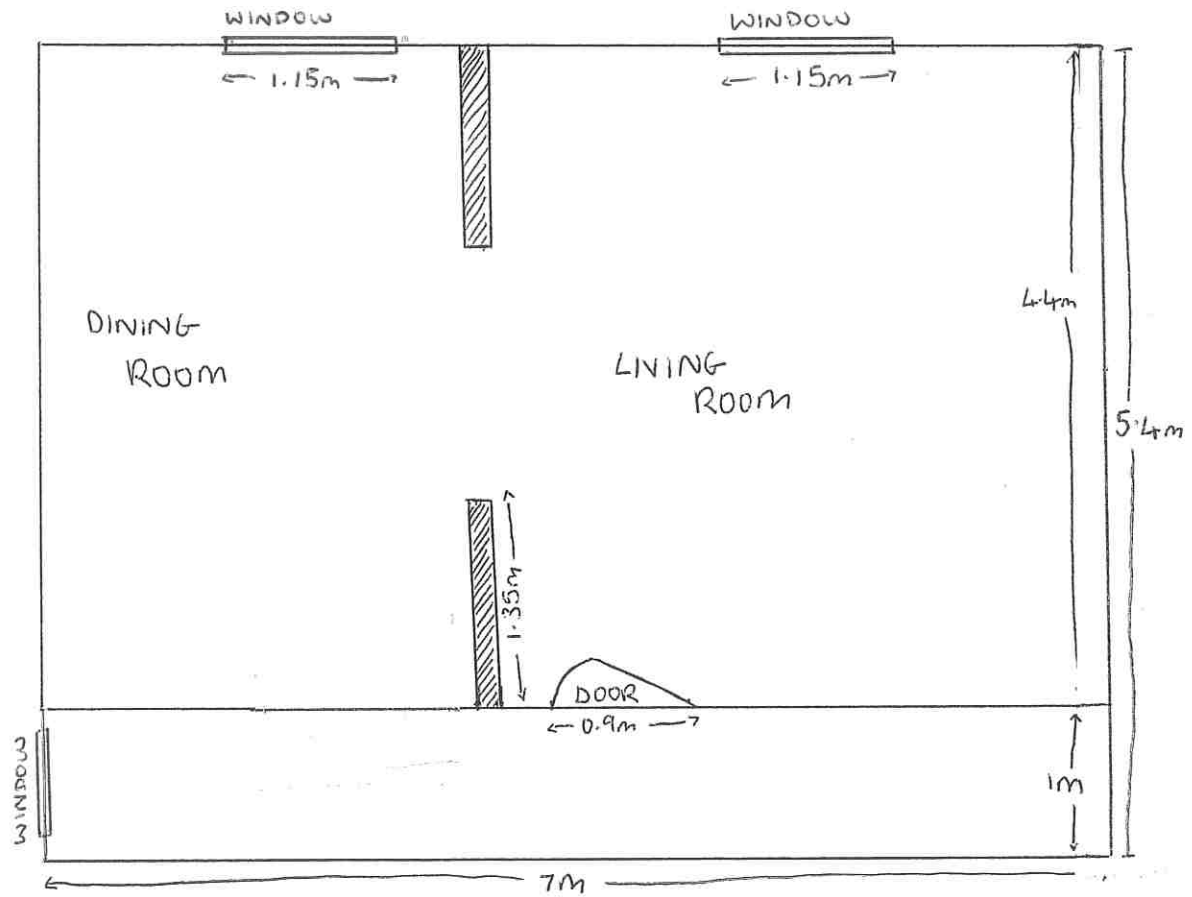

SCALE 1:50

