




07716 825217
oscar@foxframing.co.uk

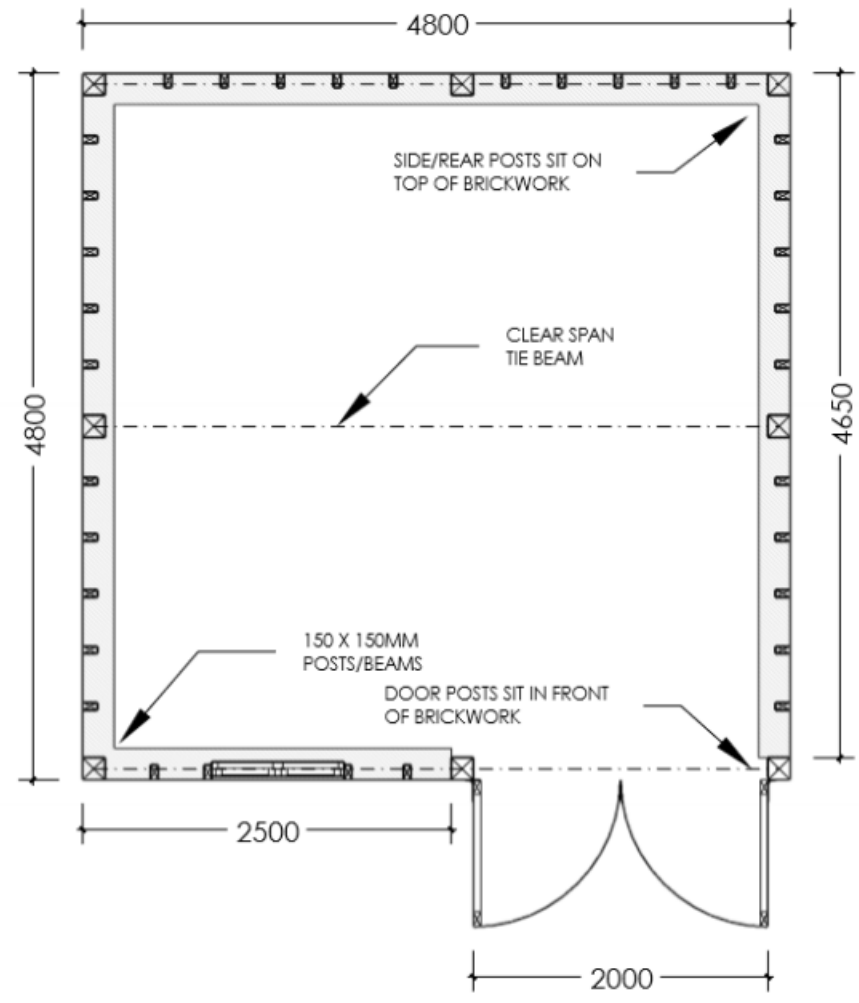

PLEASE NOTE:

FOUNDATION SPEC

TO BE CONFIRMED BY GROUND WORKS CONTRACTOR OR STRUCTURAL ENGINEER

BRICKWORK SPEC:

300MM HIGH (4 COURSES)

TWIN SKIN 225MM WIDE

PLEASE NOTE: BRICKWORK NEEDS TO SIT ON TOP OF THE FINISHED CONCRETE SLAB

FRAME INFORMATION:

4.8M WIDE x 4.8M DEEP TWO BAY FULL HEIGHT FRAME

150 X 150MM POSTS/BEAMS

CLEARANCE UNDER THE MAIN BEAM TO BE 2.1M

22 DEGREE GABLE ENDED ROOF

ROOF RAFTERS & STUDWORK TO BE POSITIONED @ 400MM CENTRES

WEATHERBOARD TO BE FIXED WITH A 35MM OVERLAP