



FRONT SCREEN
FROSTED GLASS

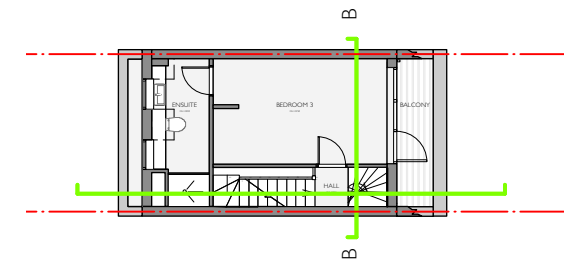

1 Proposed Section BB
Scale: 1:50

DRAWING NOTES
 All dimensions to be checked on site prior to commencement of any works, and/or preparation of any shop drawings.
 Sizes of and dimensions to any structural elements are indicative only. See structural engineers drawings for actual sizes/dimensions.
 Sizes of and dimensions to any service elements are indicative only. See service engineers drawings for actual sizes and dimensions.
 This drawing to be read in conjunction with all other Architect's drawings, specifications and other Consultants' information.
 All proprietary systems shown on this drawing are to be installed strictly in accordance with the Manufacturers/Suppliers recommended details.
 Any discrepancies between information shown on this drawing and any other contract information or manufacturers/suppliers recommendations is to be brought to the attention of the Architect.
 DO NOT SCALE FROM THIS DRAWING.

--- SITE BOUNDARY

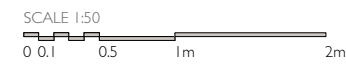

REV	COMMENT	DATE	DRAWING	Proposed Section BB		PENSAER LONDON
			SCALE	1:50 @ A3		
			DATE	December 2023	DRAWN BY JF	
			DWG No.	180_(GS)_BB	REVISION	
			DRAWING STATUS	PLANNING		
			CLIENT	Mark Moloney		
			PROJECT	3A Canning Cross		

Information contained on this drawing is the sole copyright of Pensaeer London and is not to be reproduced without their permission.