



Drawing Scale is 1:100
Paper Size is A3

Materials Key

- A Monopitch slate hung roof to match existing
- B Rooflight
- C Render to match existing

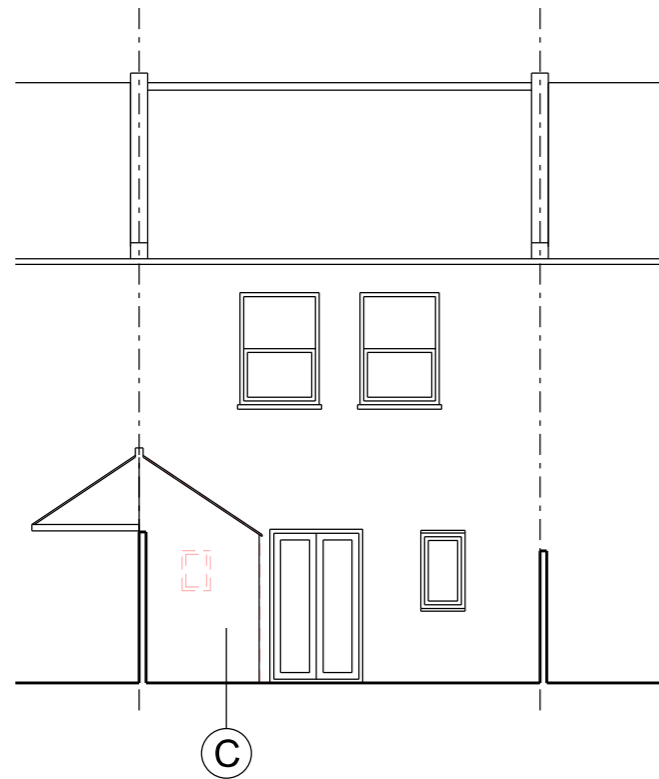

Proposed Rear Elevation @ 1:100

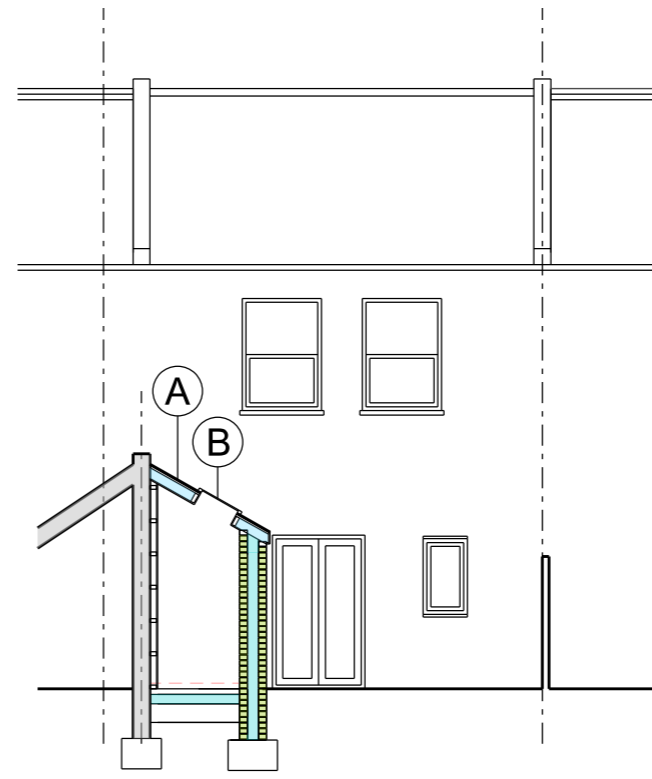

Proposed Section BB @ 1:100

SHAPE Architecture
WWW.SHAPEARCHITECTURE.CO.UK

FOR PLANNING

44 Norway Street
Brighton BN41 1AE
PROJECT

Proposed Section and Elevation
DRAWING

Proposals

1:100 @A3 March 2024

SCALE DATE

PL002

DWG. NO. REVISION

This drawing is copyright Shape Architecture Ltd. The Contractor must not scale from the drawing. All dimensions to be taken from dimension strings. Where any discrepancies are found between dimensions these must be brought to the attention of the Architects for resolution. Where discrepancies exist between reference or assembly drawings and detail drawings the latter take preference.