




EXISTING REAR ELEVATION



PROPOSED REAR ELEVATION

- EPDM SINGLE PLY ROOFING MEMBRANE
- BLACK COLOUR TRIMS, FASCIAS AND RAIN WATER GOODS
- WHITE COLOUR UPVC FRAME FRENCH DOORS AND SIDE LIGHTS + GLASS JULIET BALCONY
- DORMER CLAD IN PLAIN GREY COLOUR CONCRETE TILES TO MATCH EXISTING ROOF TILES
- EXISTING TRIMS, FASCIAS AND RAIN WATER GOODS PAINTED BLACK
- GREY COLOUR CONCRETE INTERLOCKING ROOF TILES TO MATCH EXISTING ROOF TILES
- CENTRE PIVOT ROOF WINDOW 940 x 980mm
- BLACK COLOUR TRIMS, FASCIAS AND RAIN WATER GOODS
- WHITE COLOUR UPVC FRAME FULLY REVERSIBLE DOUBLE GLAZED WINDOW
- WHITE COLOUR DRYDASH ON BLOCK TO MATCH EXISTING RENDER
- RED COLOUR FACING BRICK TO MATCH EXISTING

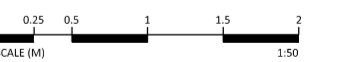

DO NOT SCALE FROM DRAWINGS
 All dimensions to be checked on site by the contractor and any discrepancies to be notified to the Architect prior to works being commenced. Use figured dimensions only.

REV	DESCRIPTION	DATE
PROJECT 28 ELDON GARDENS, BISHOPBRIGGS		
DRAWING TITLE REAR ELEVATIONS		
SCALE	DATE	DRAWN
1:50 @ A2	DEC '23	GH
DRAWING NUMBER	REVISION	CHECK
L-02-008	-	GH