


## 29 Chalfont Road Shed Details

Details of shed from the website of the supplier

### Dimensions

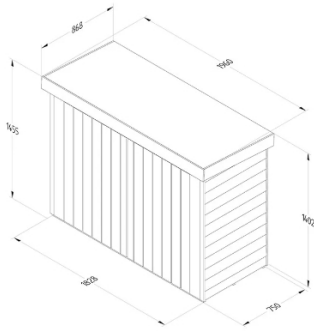

Brand	Forest Garden	Cladding	Overlap
Cladding Thickness	7 mm / 0.28 inch	Construction Type	Overlap
Depth at Base	750 mm / 2 feet 5.53 inches	Depth including Overhang	868 mm / 2 feet 10.17 inches
Door Height	1252 mm / 4 feet 1.29 inch	Door Type	Double Doors
Door Width	760 mm / 2 feet 5.92 inches	Eaves Height	1402 mm / 4 feet 7.2 inches
Finish	Natural Timber	Floor Material	OSB (Oriented Strand Board)
Floor Thickness	8 mm / 0.31 inch	Framing Size	28x28mm
Size	6' x 3'	Guarantee	15 years
Locking System	Hasp and Staple	Packaged Weight	85 kgs
Ridge Height	1455 mm / 4 feet 9.28 inches	Roof Covering	Green Sand Felt
Roof Material	OSB (Oriented Strand Board)	Roof Thickness	8 mm / 0.31 inch
Roof Style	Pent	Material	Wooden
Treatment	Pressure treated	Width at Base	1828 mm / 5 feet 11.97 inches
Width including Overhang	1960 mm / 6 feet 5.17 inches	Show Upsell Popup	No

