



D2 29 CHALFONT ROAD BICYCLE SHED
Application 24/0058/FUL
PP-12855642
SCALE 1:25
ELEVATION PLANS

FLOOR PLAN

← 1960 mm →

↑ 750 mm
↓

↑
NORTH

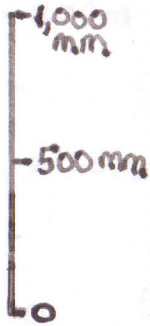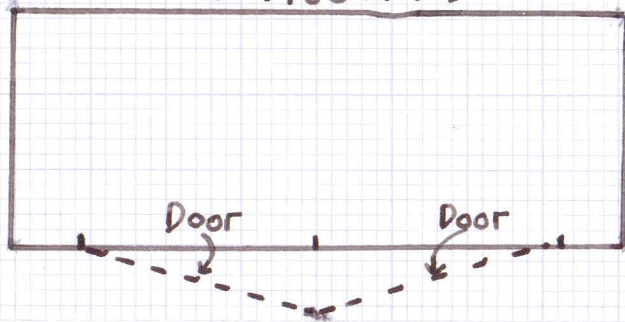

← 1960 mm →

↑ 1455 mm
↓

→
EAST





FRONT
Vertical elevation

Vertical Elevation


WEST END

EAST END

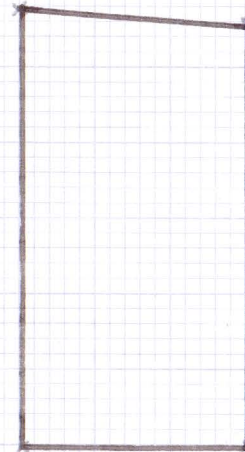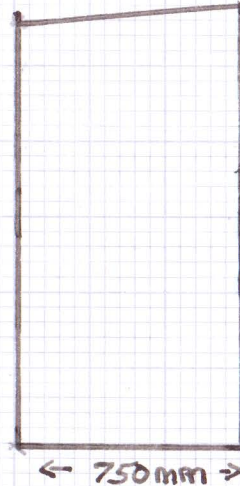

← 1960 mm →

↑ 1405 mm
↓

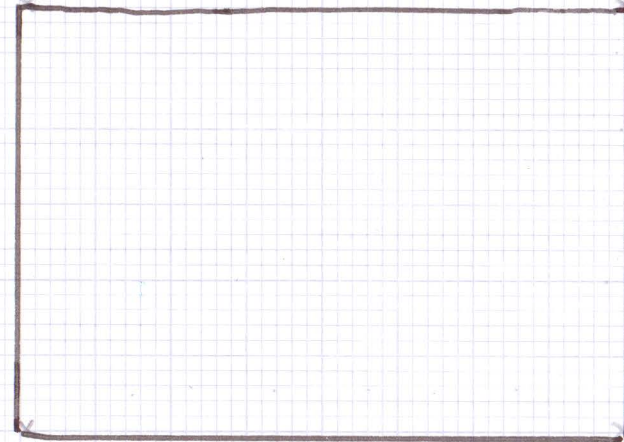

REAR
Vertical elevation