



NOTES
 Fletcher Priest Architects is a Limited Liability Partnership registered in England and Wales (OC336568) at the below address.
 = this drawing is to be read in conjunction with the design risk assessment prepared by fpa. = this drawing is to be read in conjunction with other drawings and specification produced by fpa and other members of the design team. = all dimensions are in millimeters unless otherwise stated. = do not scale this drawing. = any discrepancies in dimensions are to be reported to the architect. = all information subject to detail site survey.

- KEY
- 1. Painted metal cladding tile
 - 2. Window
 - 3. Aluminium cladding to service pavilion
 - 4. Flue shroud
 - 5. Inclined PV array
 - 6. Plant screen
 - 7. Climber planting
 - 8. Full height glazing
 - 9. Maintenance balustrade
 - 10. Flat roof PV array
 - 11. External escape stair
 - 12. Supergraphic "3" is illustrative
 - 13. Substation
 - 14. Aluminium clad door
 - 15. Swift box
 - 16. Sparrow terrace
 - 17. Ball box
 - 18. Painted insulated metal panel
- Details of materials to be confirmed in future condition submissions*

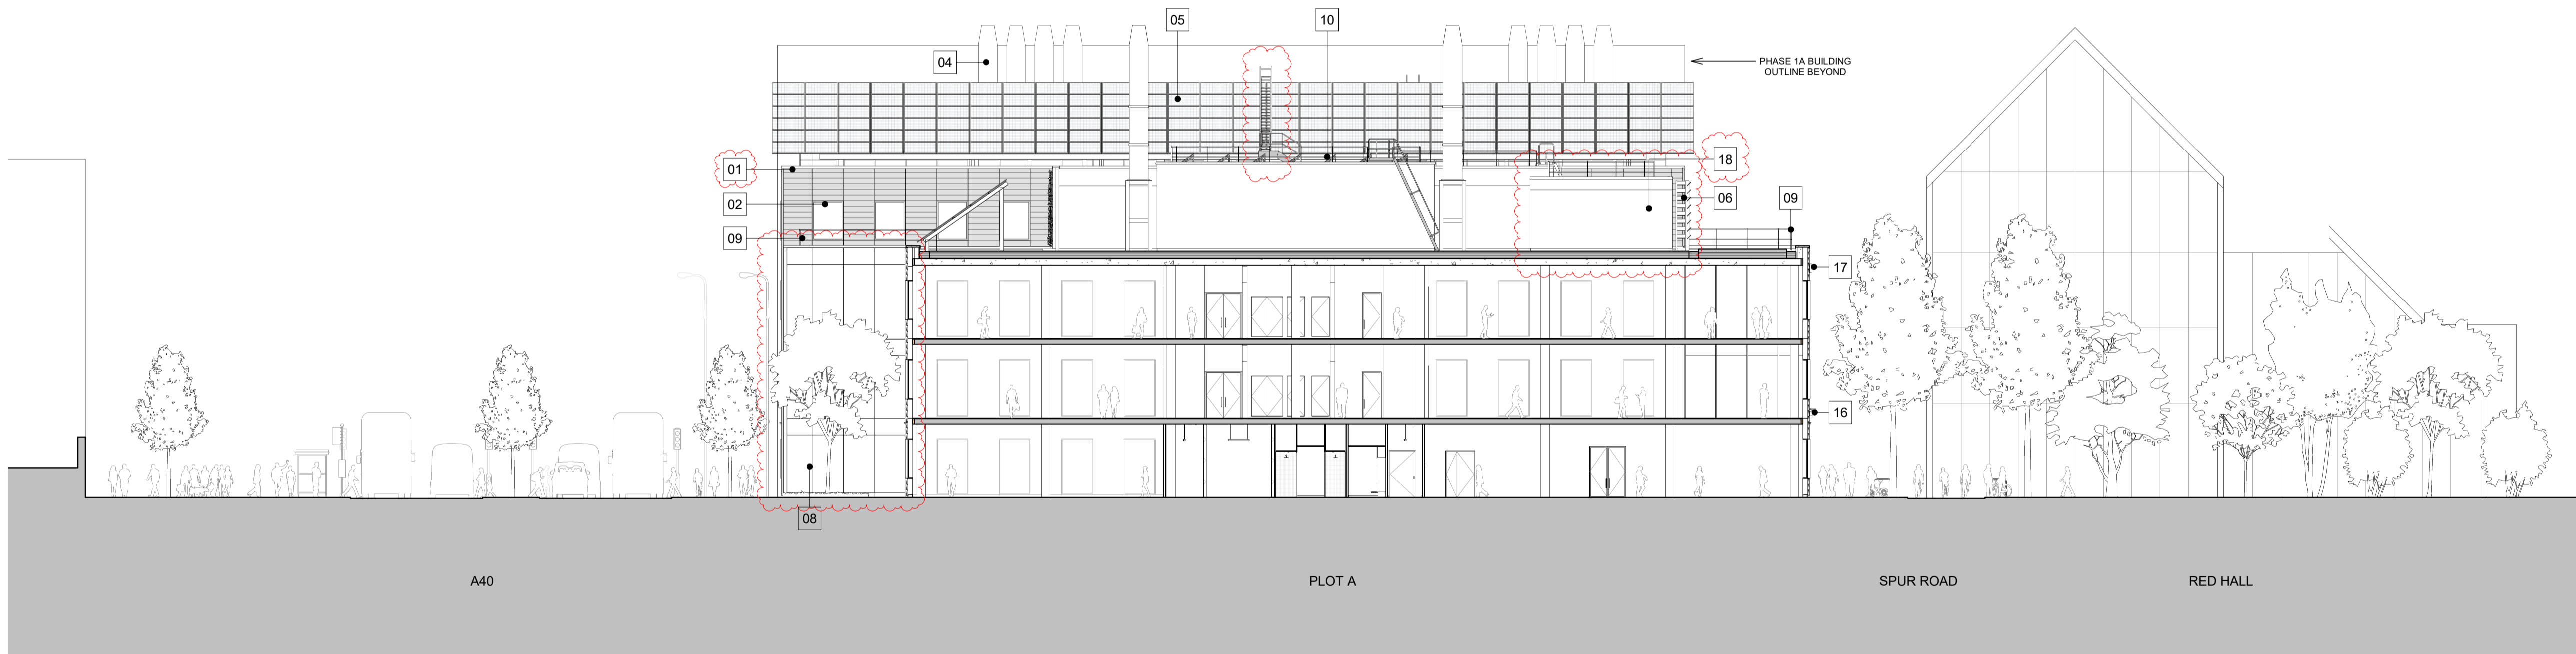

P03	Planning Issue	ML	PP	02/02/2024
P02	Planning Issue	MO	TT	05/04/2023
P01	Planning Issue	MO	TT	03/03/2023
REV	DESCRIPTION	BY	CHK	DATE

PLANNING

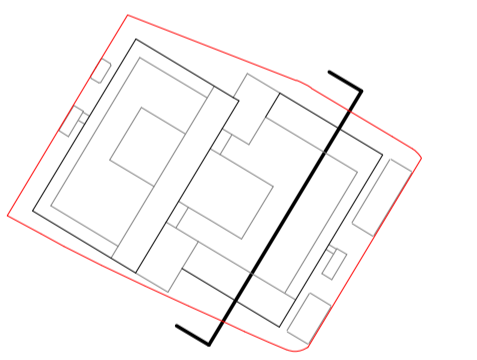

CLIENT
 Oxford North Ventures

PROJECT
 Oxford North Phase 2 Plot A

PACKAGE NAME
 16_PLANNING

DRAWING NAME
 Section 2

DRAWING NUMBER
 ON2A-FPA-PA-XX-DR-A-16401


FPA INTERNAL JOB NUMBER
 1878

SCALE @ A1
 1 : 200 @A1

REVISION
 P03

fletcher priest architects
 london + köln + riga

middlesex house
 34/42 cleveland st
 london W1T 4JE
 t +44 (0)20 7034 2200
 f +44 (0)20 7637 5347
 www.fletcherpriest.com

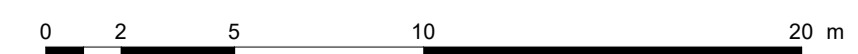

2 Section 2
 1 : 200