


NOTES
 Fletcher Priest Architects is a Limited Liability Partnership registered in England and Wales (OC336568) at the below address. This drawing is to be read in conjunction with the design risk assessment prepared by fpa. This drawing is to be read in conjunction with other drawings and specification produced by fpa and other members of the design team. All dimensions are in millimeters unless otherwise stated. Do not scale this drawing. All discrepancies in dimensions are to be reported to the architect. All information subject to detail site survey.


- KEY
- Laboratory/Office
 - Reception
 - Lobby
 - Green Roof - Type 1
 - Green Roof - Type 2
 - Sedum Roof
 - PV Panels

Application Boundary

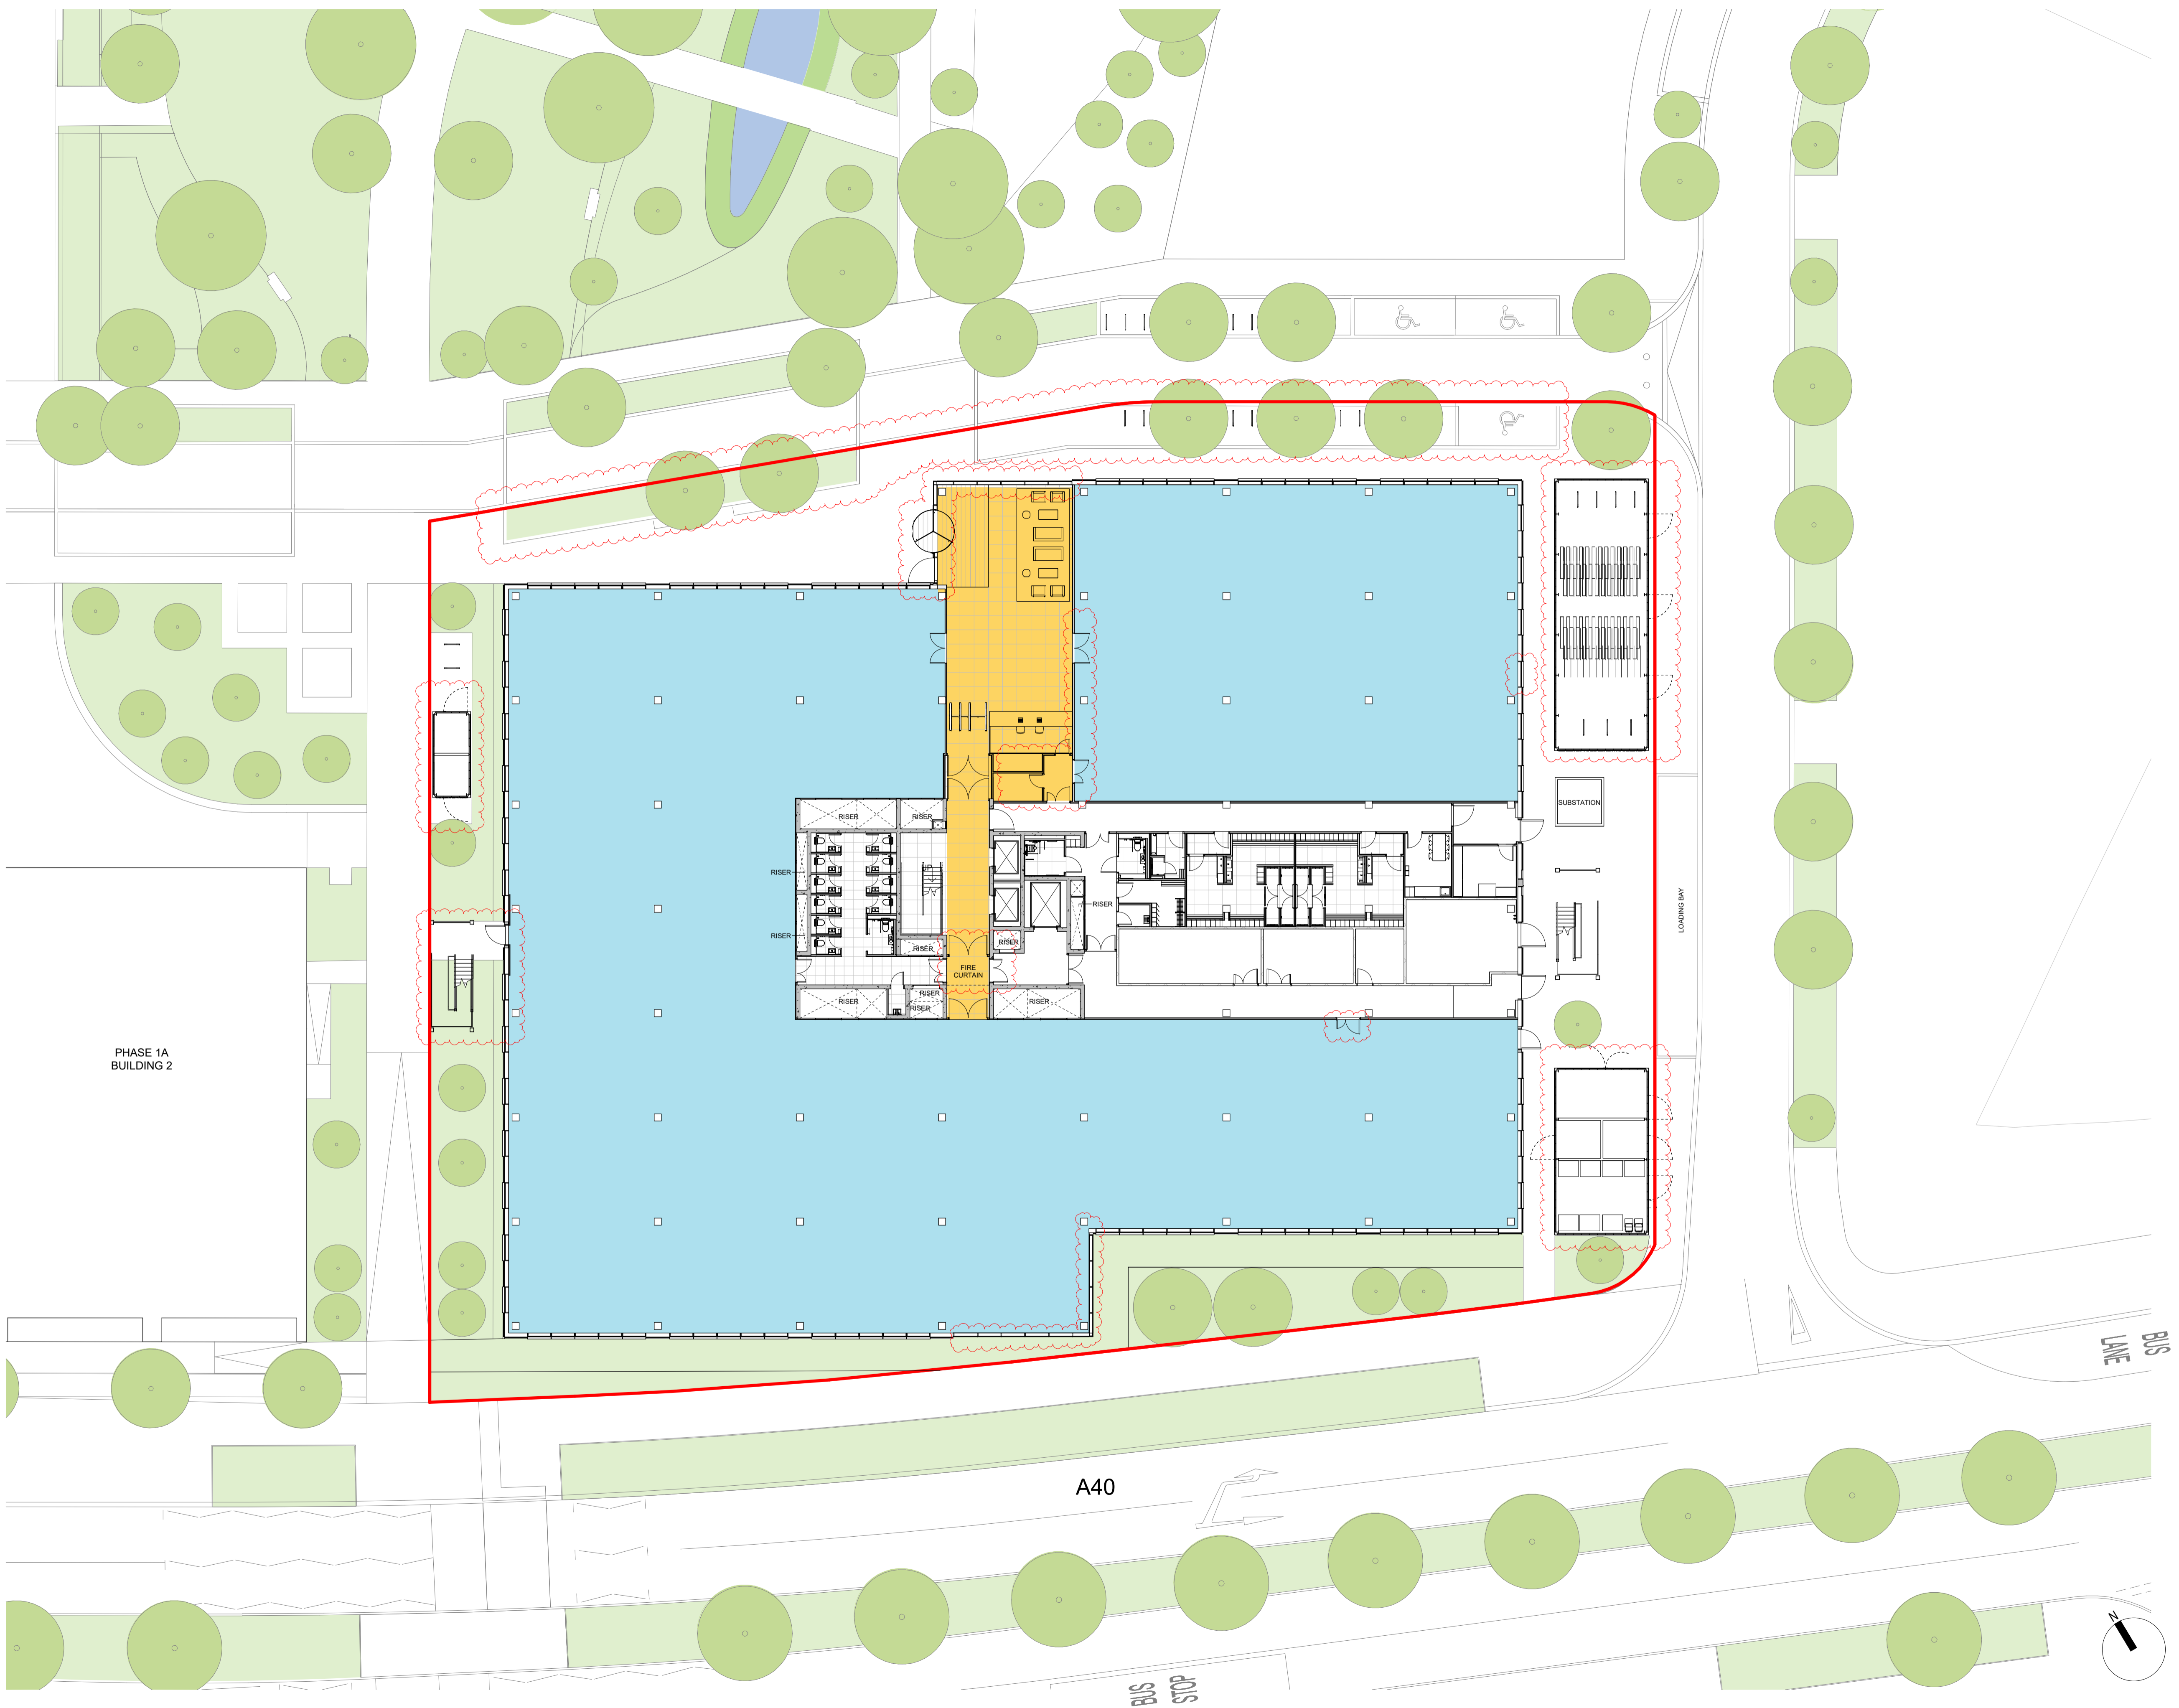

P03	Planning Issue	ML	PP	02/02/2024
P02	Planning Issue	MO	TT	05/04/2023
P01	Planning Issue	MO	TT	03/03/2023
REV	DESCRIPTION	BY	CHK	DATE

PLANNING

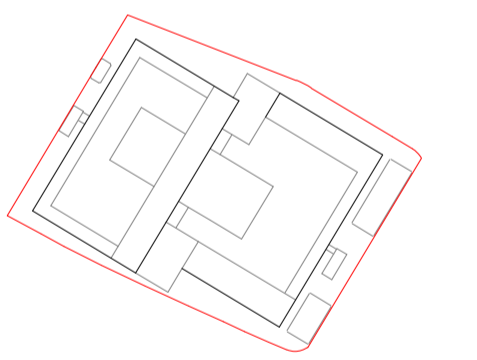

CLIENT
 Oxford North Ventures

PROJECT
 Oxford North Phase 2 Plot A

PACKAGE NAME
 16_PLANNING

DRAWING NAME
 Level 00 Plan

DRAWING NUMBER
 ON2A-FPA-PA-00-DR-A-16000

FPA INTERNAL JOB NUMBER
 1878

SCALE @ A1
 1 : 200 @A1

REVISION
 P03

fletcher priest architects
 london + köln + riga

middlesex house
 34/42 cleveland st
 london W1T 4JE
 t +44 (0)20 7034 2200
 f +44 (0)20 7637 5347
 www.fletcherpriest.com

