

NOTES
 Fletcher Priest Architects is a Limited Liability Partnership registered in England and Wales (OC336568) at the below address.
 This drawing is to be read in conjunction with the design risk assessment prepared by fpa. This drawing is to be read in conjunction with other drawings and specification produced by fpa and other members of the design team. All dimensions are in millimeters unless otherwise stated. Do not scale this drawing. Any discrepancies in dimensions are to be reported to the architect. All information subject to detail site survey.


KEY

- 1. Painted metal cladding tile
 - 2. Window
 - 3. Aluminium cladding to service pavilion
 - 4. Flue shroud
 - 5. Inclined PV array
 - 6. Plant screen
 - 7. Climber planting
 - 8. Full height glazing
 - 9. Maintenance balustrade
 - 10. Flat roof PV array
 - 11. External escape stair
 - 12. Supergraphic "3" is illustrative
 - 13. Substation
 - 14. Aluminium clad door
 - 15. Swift box
 - 16. Sparrow terrace
 - 17. Bal box
 - 18. Painted insulated metal panel
- Details of materials to be confirmed in future condition submissions*

P03	Planning Issue	ML	PP	02/02/2024
P02	Planning Issue	MO	TT	05/04/2023
P01	Planning Issue	MO	TT	03/03/2023

REV	DESCRIPTION	BY	CHK	DATE
-----	-------------	----	-----	------

PLANNING

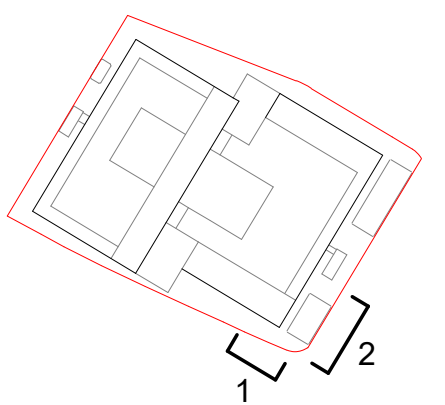

CLIENT
Oxford North Ventures

PROJECT
Oxford North Phase 2 Plot A

PACKAGE NAME
16_PLANNING

DRAWING NAME
Elevation Detail

DRAWING NUMBER
ON2A-FPA-PA-XX-DR-A-16304


FPA INTERNAL JOB NUMBER
1878

SCALE @ A1
1 : 50 @A1


REVISION
P03

fletcher priest architects
 london + köln + riga

middlessex house
 34/42 cleveland st
 london W1T 4JE
 t +44 (0)20 7034 2200
 f +44 (0)20 7637 5347
 www.fletcherpriest.com

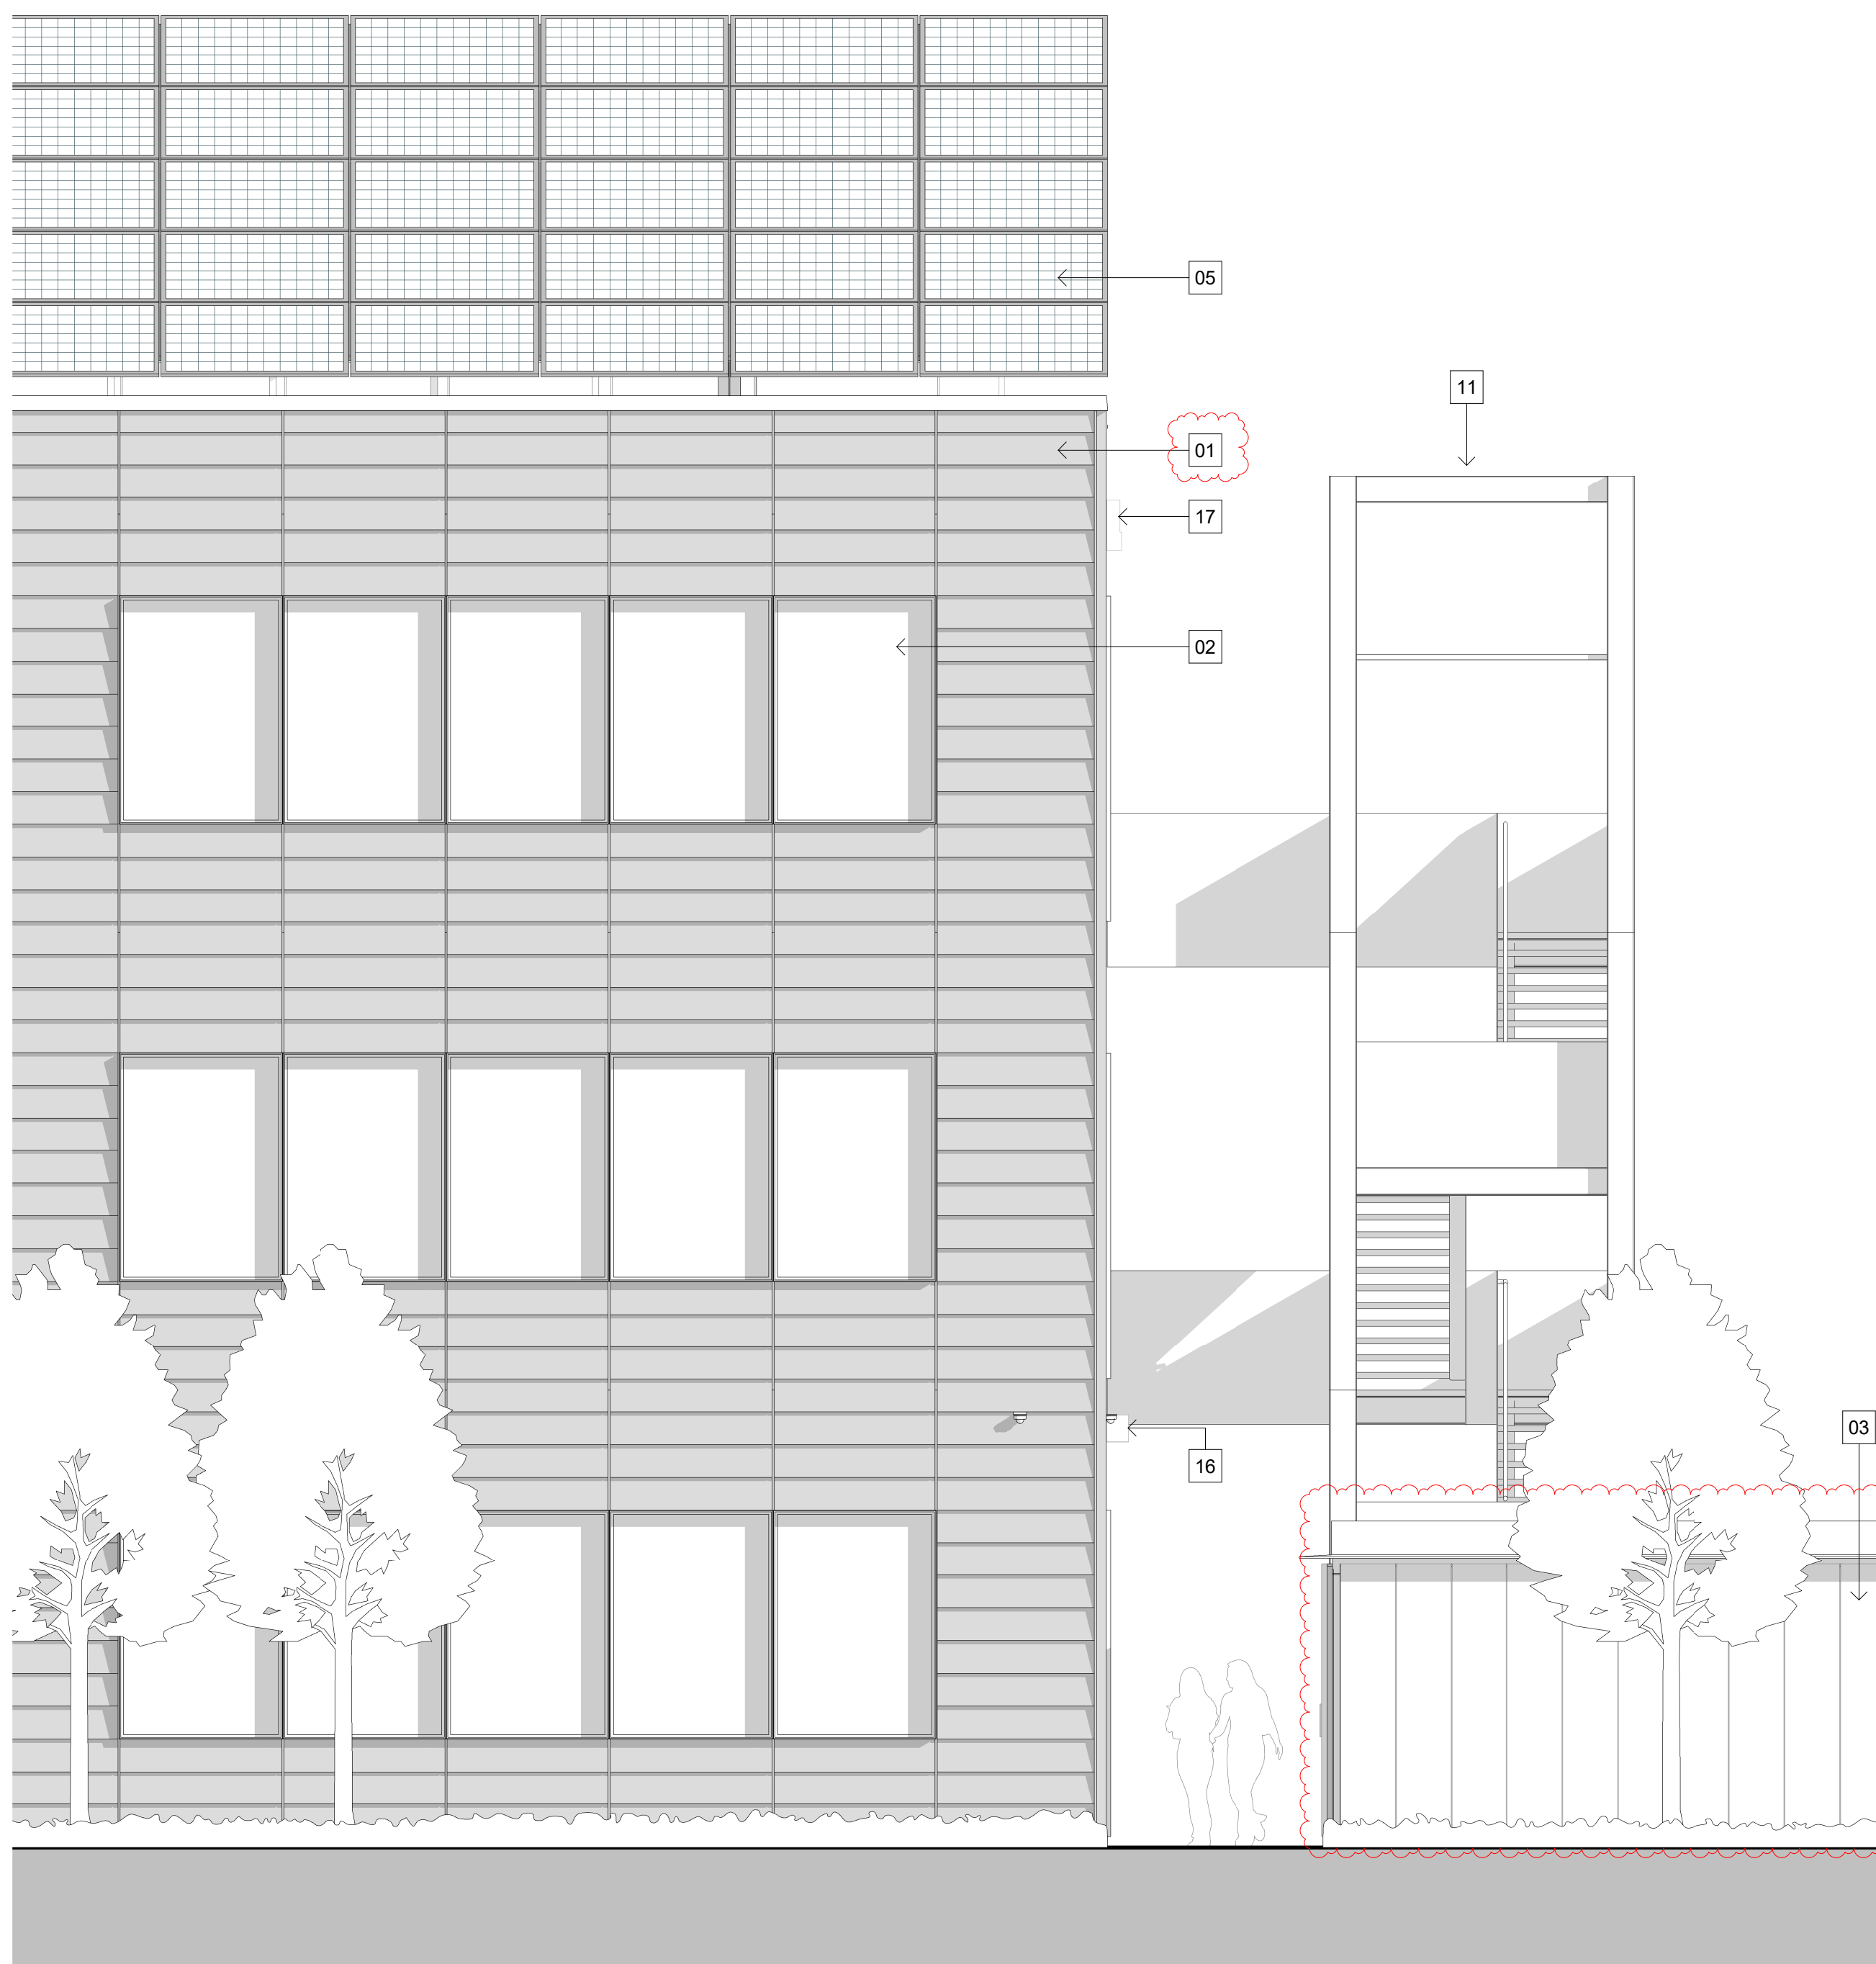

1 South West Facade Elevation
 1 : 50

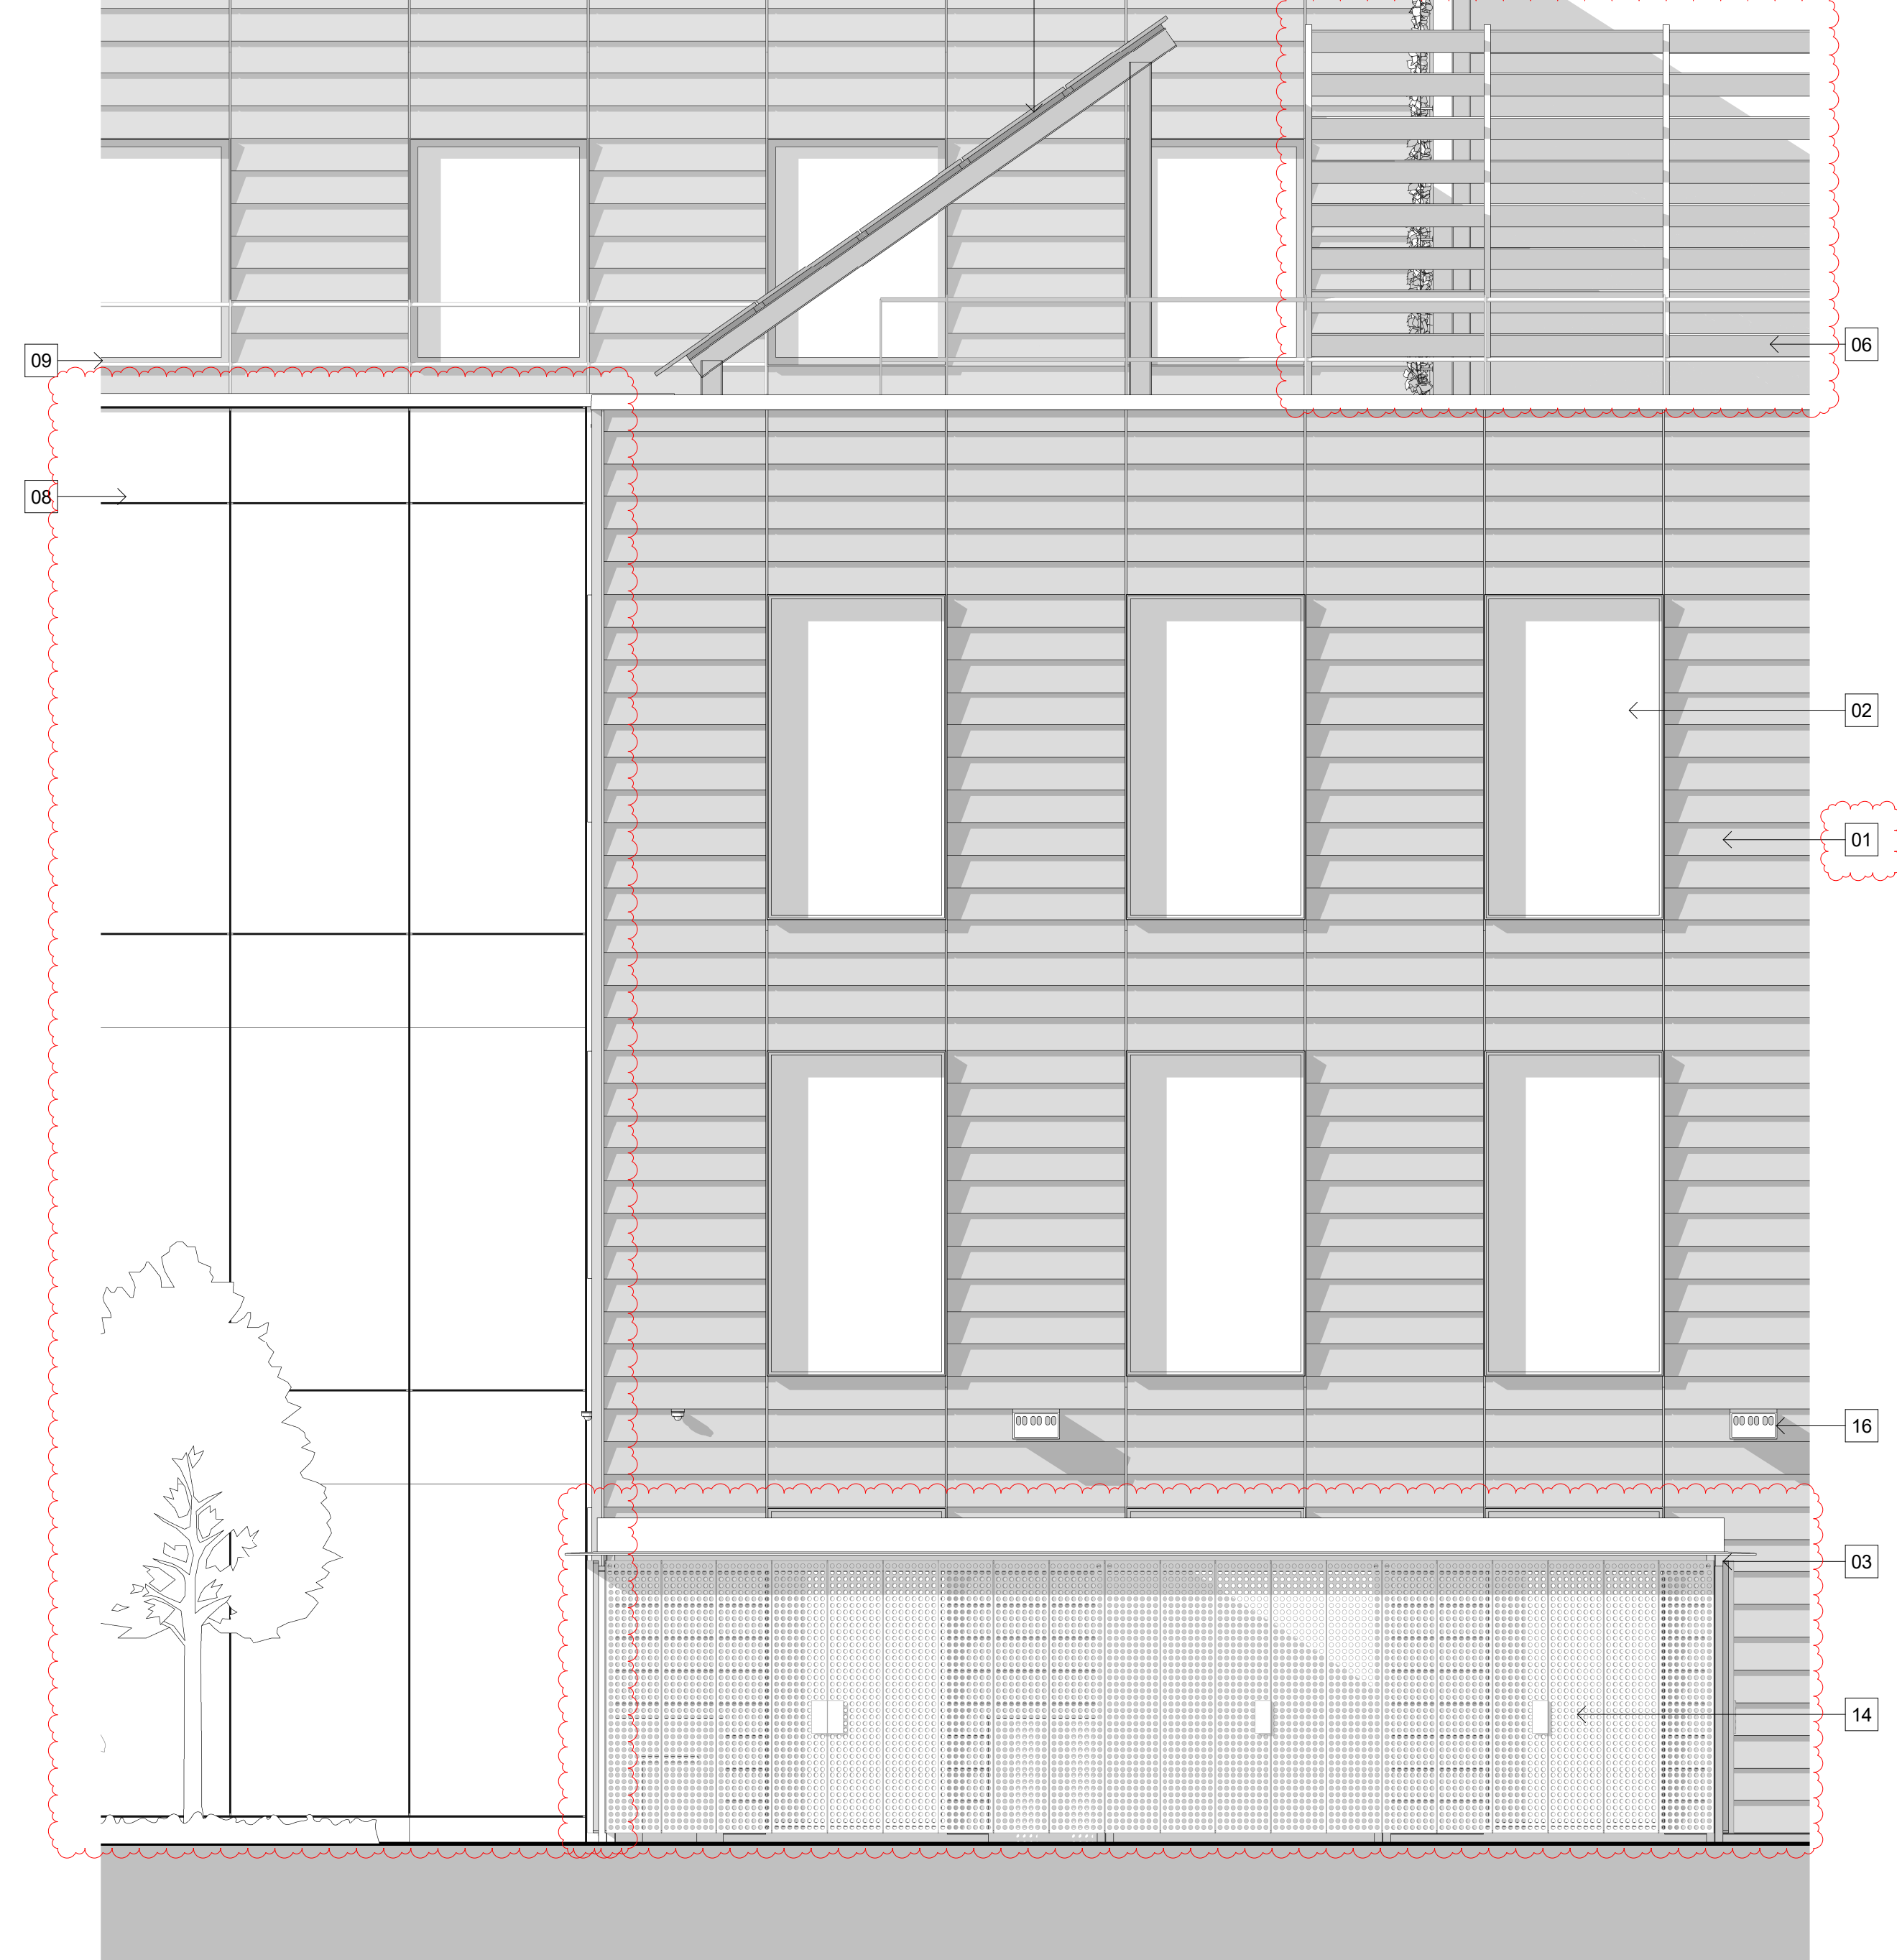

2 South East Facade Elevation
 1 : 50

