

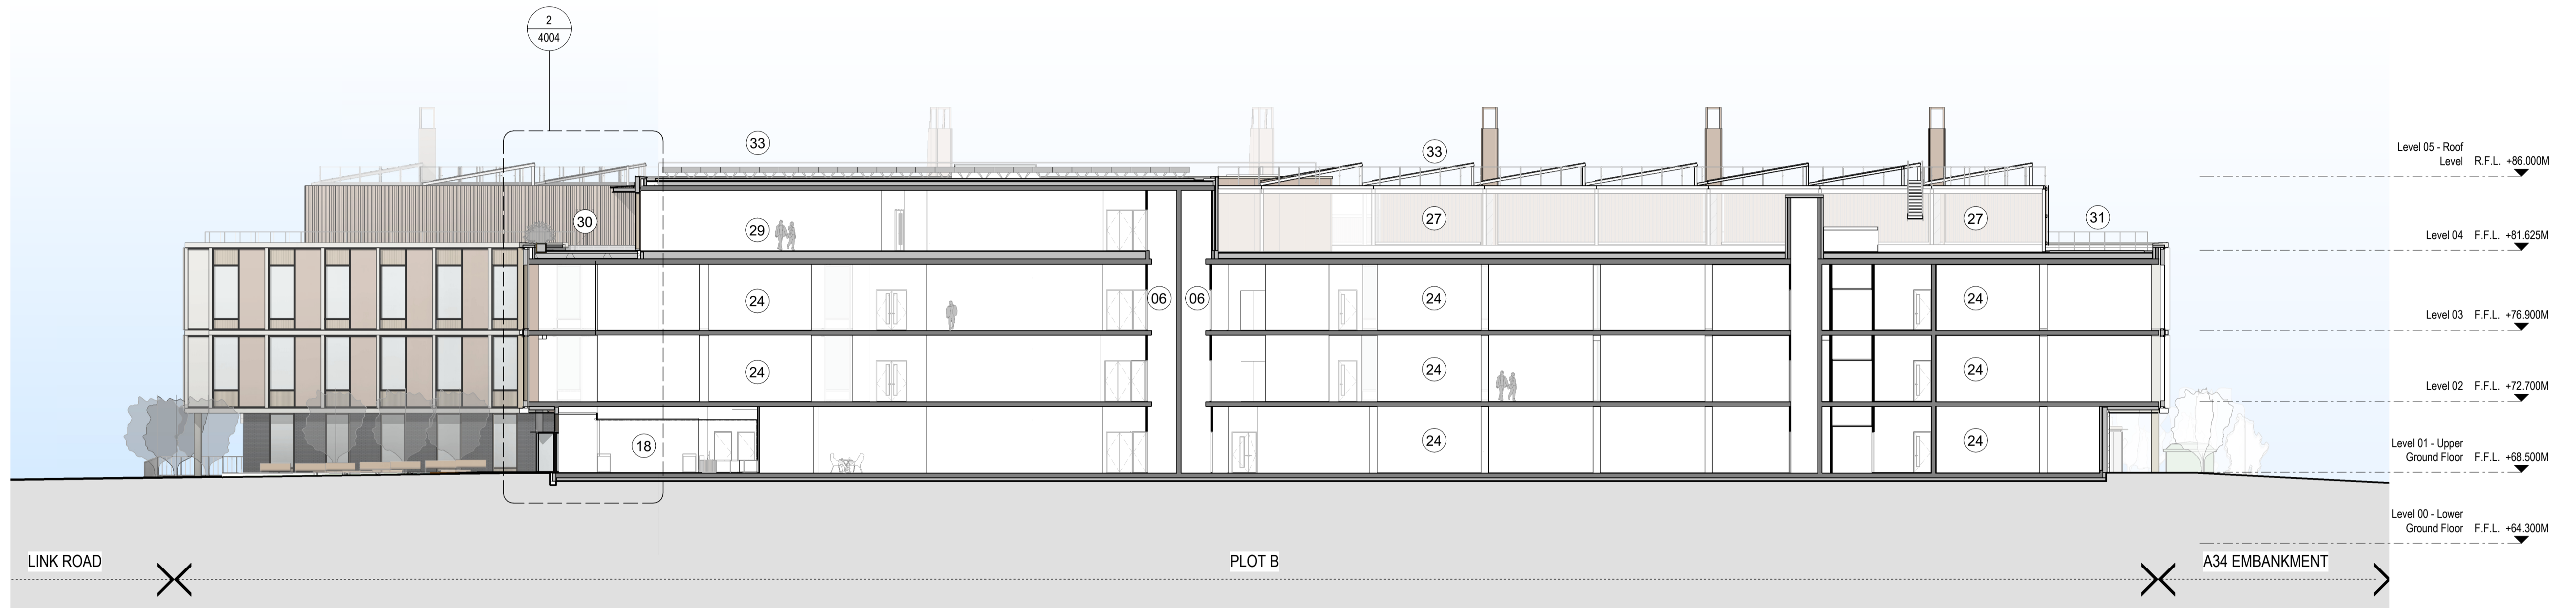


KEY

- 01 - Stair - South Wing
- 02 - Services Riser - South Wing
- 03 - Stair - Central Core 1
- 04 - Stair - Central Core 2
- 05 - Stair - North Wing
- 06 - Services Riser - North Wing
- 07 - Passenger Lift
- 08 - Goods Lift
- 09 - Toilets
- 10 - LV Switch Room
- 11 - Water Storage
- 12 - Comms Room
- 13 - Nitrogen Storage
- 14 - Gas Storage
- 15 - Lab Waste
- 16 - Refuse/Recycling
- 17 - Substation
- 18 - Lobby
- 19 - Post Room
- 20 - FM Room
- 21 - Breakout Space
- 22 - Cycling Storage
- 23 - Shower Block
- 24 - Tenant Space - North Wing
- 25 - Tenant Space - South Wing
- 26 - Plant Space - South Wing
- 27 - Plant Space - North Wing
- 28 - Internal Plant Space
- 29 - Upper Level Workspace
- 30 - Terrace with Planting
- 31 - Green Roof
- 32 - Brown/Sedum Roof
- 33 - Photovoltaic Cells
- 34 - Internal Loading Bay
- 35 - Roof Canopy
- 36 - Chimney/Flue

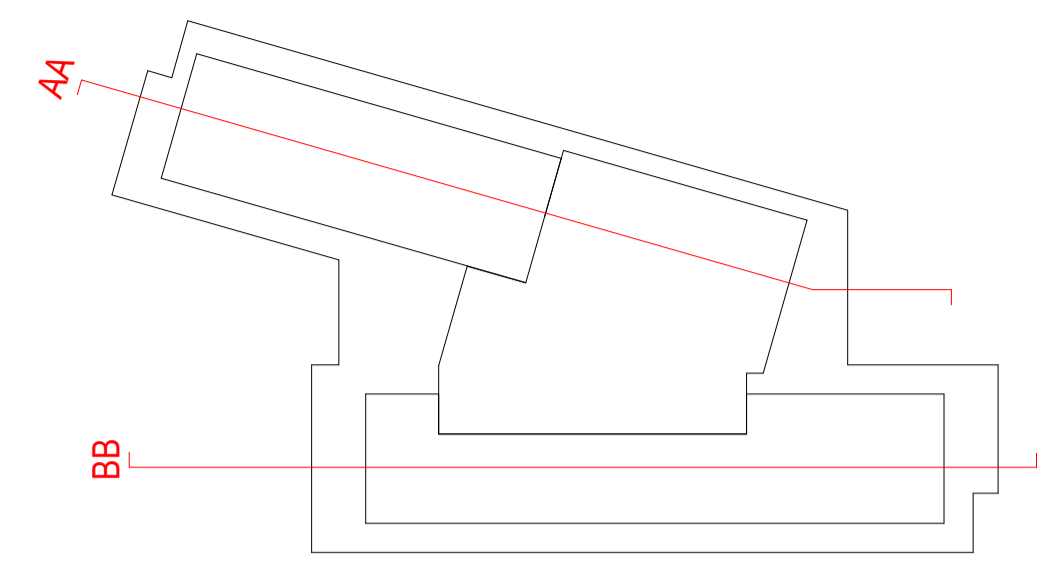

1 Section AA North Wing Long Section
1 : 200

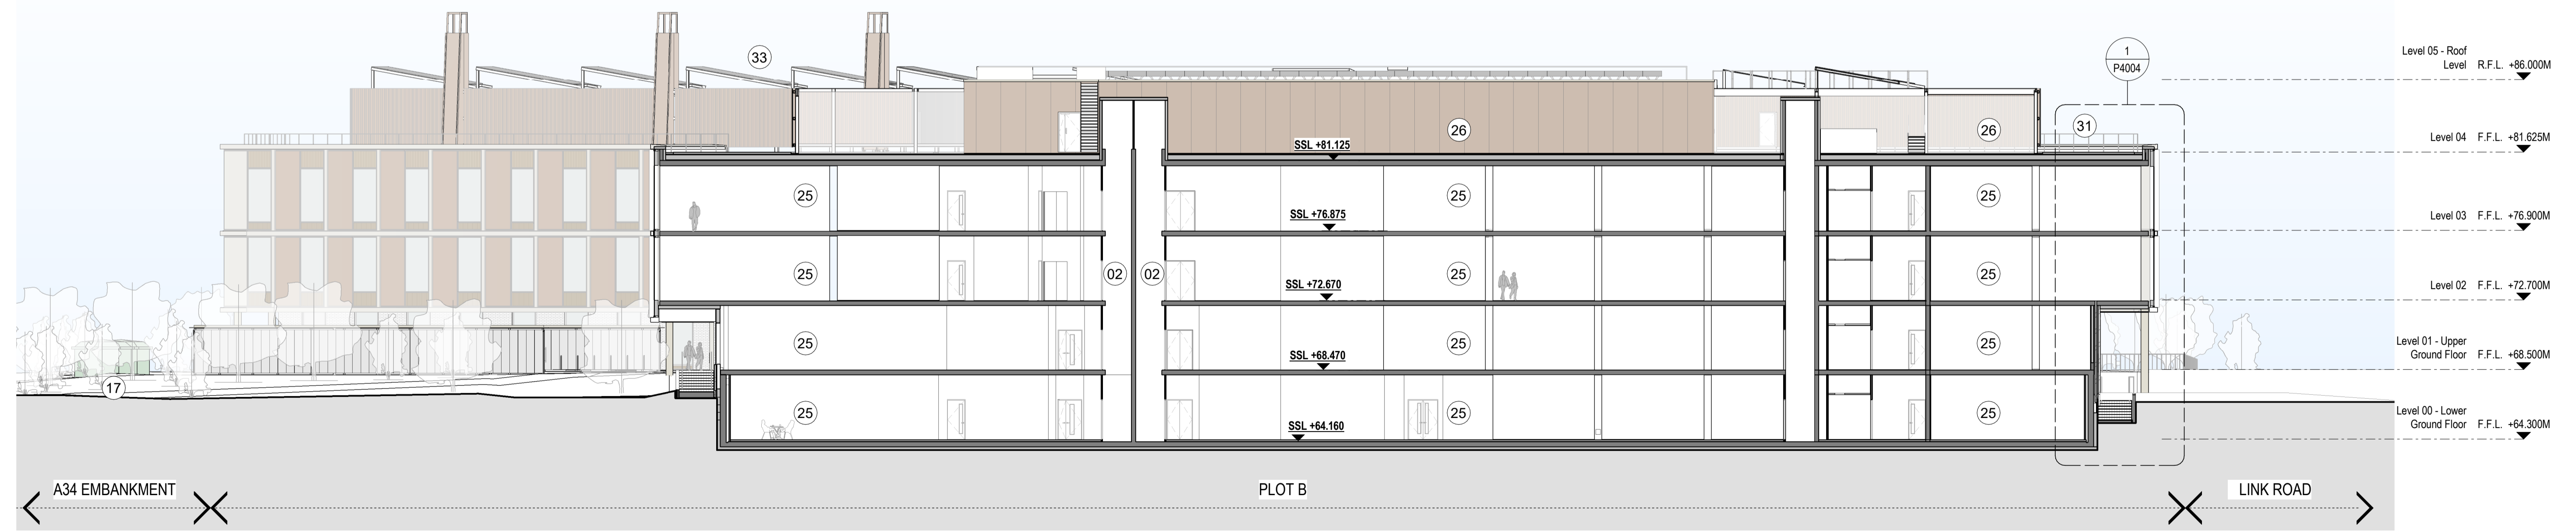

2 Section BB South Wing Long Section
1 : 200

Do not scale. Use figured dimensions only. All dimensions to be checked on site.
 All drawings to be read in conjunction with the Architectural Specification.
 All drawings to be read in conjunction with the Engineers' documentation.
 Any discrepancies between Consultants' drawings to be reported to the Architect before any work commences.
 The Contractor's attention is drawn to the Health & Safety matters that have been identified as being potentially hazardous in the Health & Safety Plan.
 These items should not be considered as a complete and final list.
 The work package Contractor's Health & Safety obligations apply to all construction operations.

Rev	Date	Description	By	Checked
P02	22/02/24	SECTION 73 SUBMISSION	CG	NK
P01	03/03/23	ISSUED FOR PLANNING	MC	NK

Issue Status
PLANNING

Client
 Oxford North Ventures

WilkinsonEyre
 Wilkinson Eyre Architects
 33 Bowling Green Lane, London
 EC1R 0BJ, United Kingdom
 +44 (0) 20 7608 7900 T
 +44 (0) 20 7608 7901 F
 www.wilkinsoneye.com

Project
 Oxford North Plot B
 Drawing Title
 Wing Long Sections
 Scale at A1
 As indicated
 Drawing and CAD File Number
 01997 - WEA - XX - XX - DR - A - P3001
 Rev
P02
 © Wilkinson Eyre Architects Ltd