

KEY - Hardscape

- Planning boundary
- Site boundary
- Concrete block paving - vehicle; permeable
- Concrete block paving - pedestrian; permeable
- Concrete block paving - pedestrian; impermeable
- Resin bound gravel - permeable
- Grasscrete - permeable
- Loose gravel - permeable
- Timber bench
- Table
- Cycle rack



Revision	Date	By	Chkd	Appr	Description
02	23/02/2024	MC	MC	SH	Section 73
01	20/06/2023	CTL	CTL	SH	Internal loading bay added N-W side
00	03/03/2023	GG	GG	SH	RMA Submission

Landscape Architect
Gustafson Porter + Bowman
 1 Cobham Mews
 Agar Grove
 London NW1 9SB
 t +44 (0) 207 284 8950
 e enquiries@gp-b.com
 www.gp-b.com

Architect
 Wilkinson Eyre Architects

Engineer
 Stantec

Project Manager
 RealPM

Soil Scientist
 Tim O'Hare Associates

QS
 Alinea

Lighting Designer
 Pritchard Themis

Client
 Oxford North Ventures

Project
 392 - OXN - Oxford Northern Gateway


Drawing Title
Hardscape Plan
 PLOT B LANDSCAPE

Drawing Number
ON-GPB-PLOT B-2-P-20-0000

Scale (@ A1)	Date	Revision
1:250@A1	23/02/24	02
1:500@A3		

Drawn by	Checked by	Approved by
MC	MC	SH

Do not scale off this drawing. Use figured dimensions only. All dimensions and levels to be checked and confirmed on site. Gustafson Porter + Bowman does not accept responsibility for accuracy of survey information. Do not build from this drawing. This drawing is copyright.

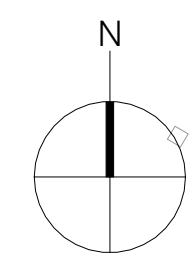

26/02/2024 11:04:54