



KEY


- 01 - Brickwork Cladding System
- 02 - Metal Cladding Panel
- 03 - Folded Metal Vertical Profile
- 04 - Metal Composite Panelling
- 05 - Triple Glazed Untilted Curtain Wall System
- 06 - Patterned Metal Spandrel Panel
- 07 - Folded Metal Horizontal Profile
- 08 - Perimeter Metal Guardrail
- 09 - Metal Roof Edge Coping
- 10 - Folded Metal Coping
- 11 - Vertical Metal Louvred Screen
- 12 - Photo-Voltaic Panels
- 13 - Double Glazed Curtain Wall System
- 14 - Cantilevered Metal Canopy
- 15 - Metal Clad Fume Extract Chimney
- 16 - Insulated Inverted Green Roof
- 17 - Warm Sedum Roof
- 18 - Insulated Inverted Roof with Paving to Terrace
- 19 - Insulated Inverted Roof with Paving External Plant Area
- 20 - Concrete Structure
- 21 - External Metal Soffit
- 22 - Slatted Timber Ceiling
- 23 - Integrated Planter

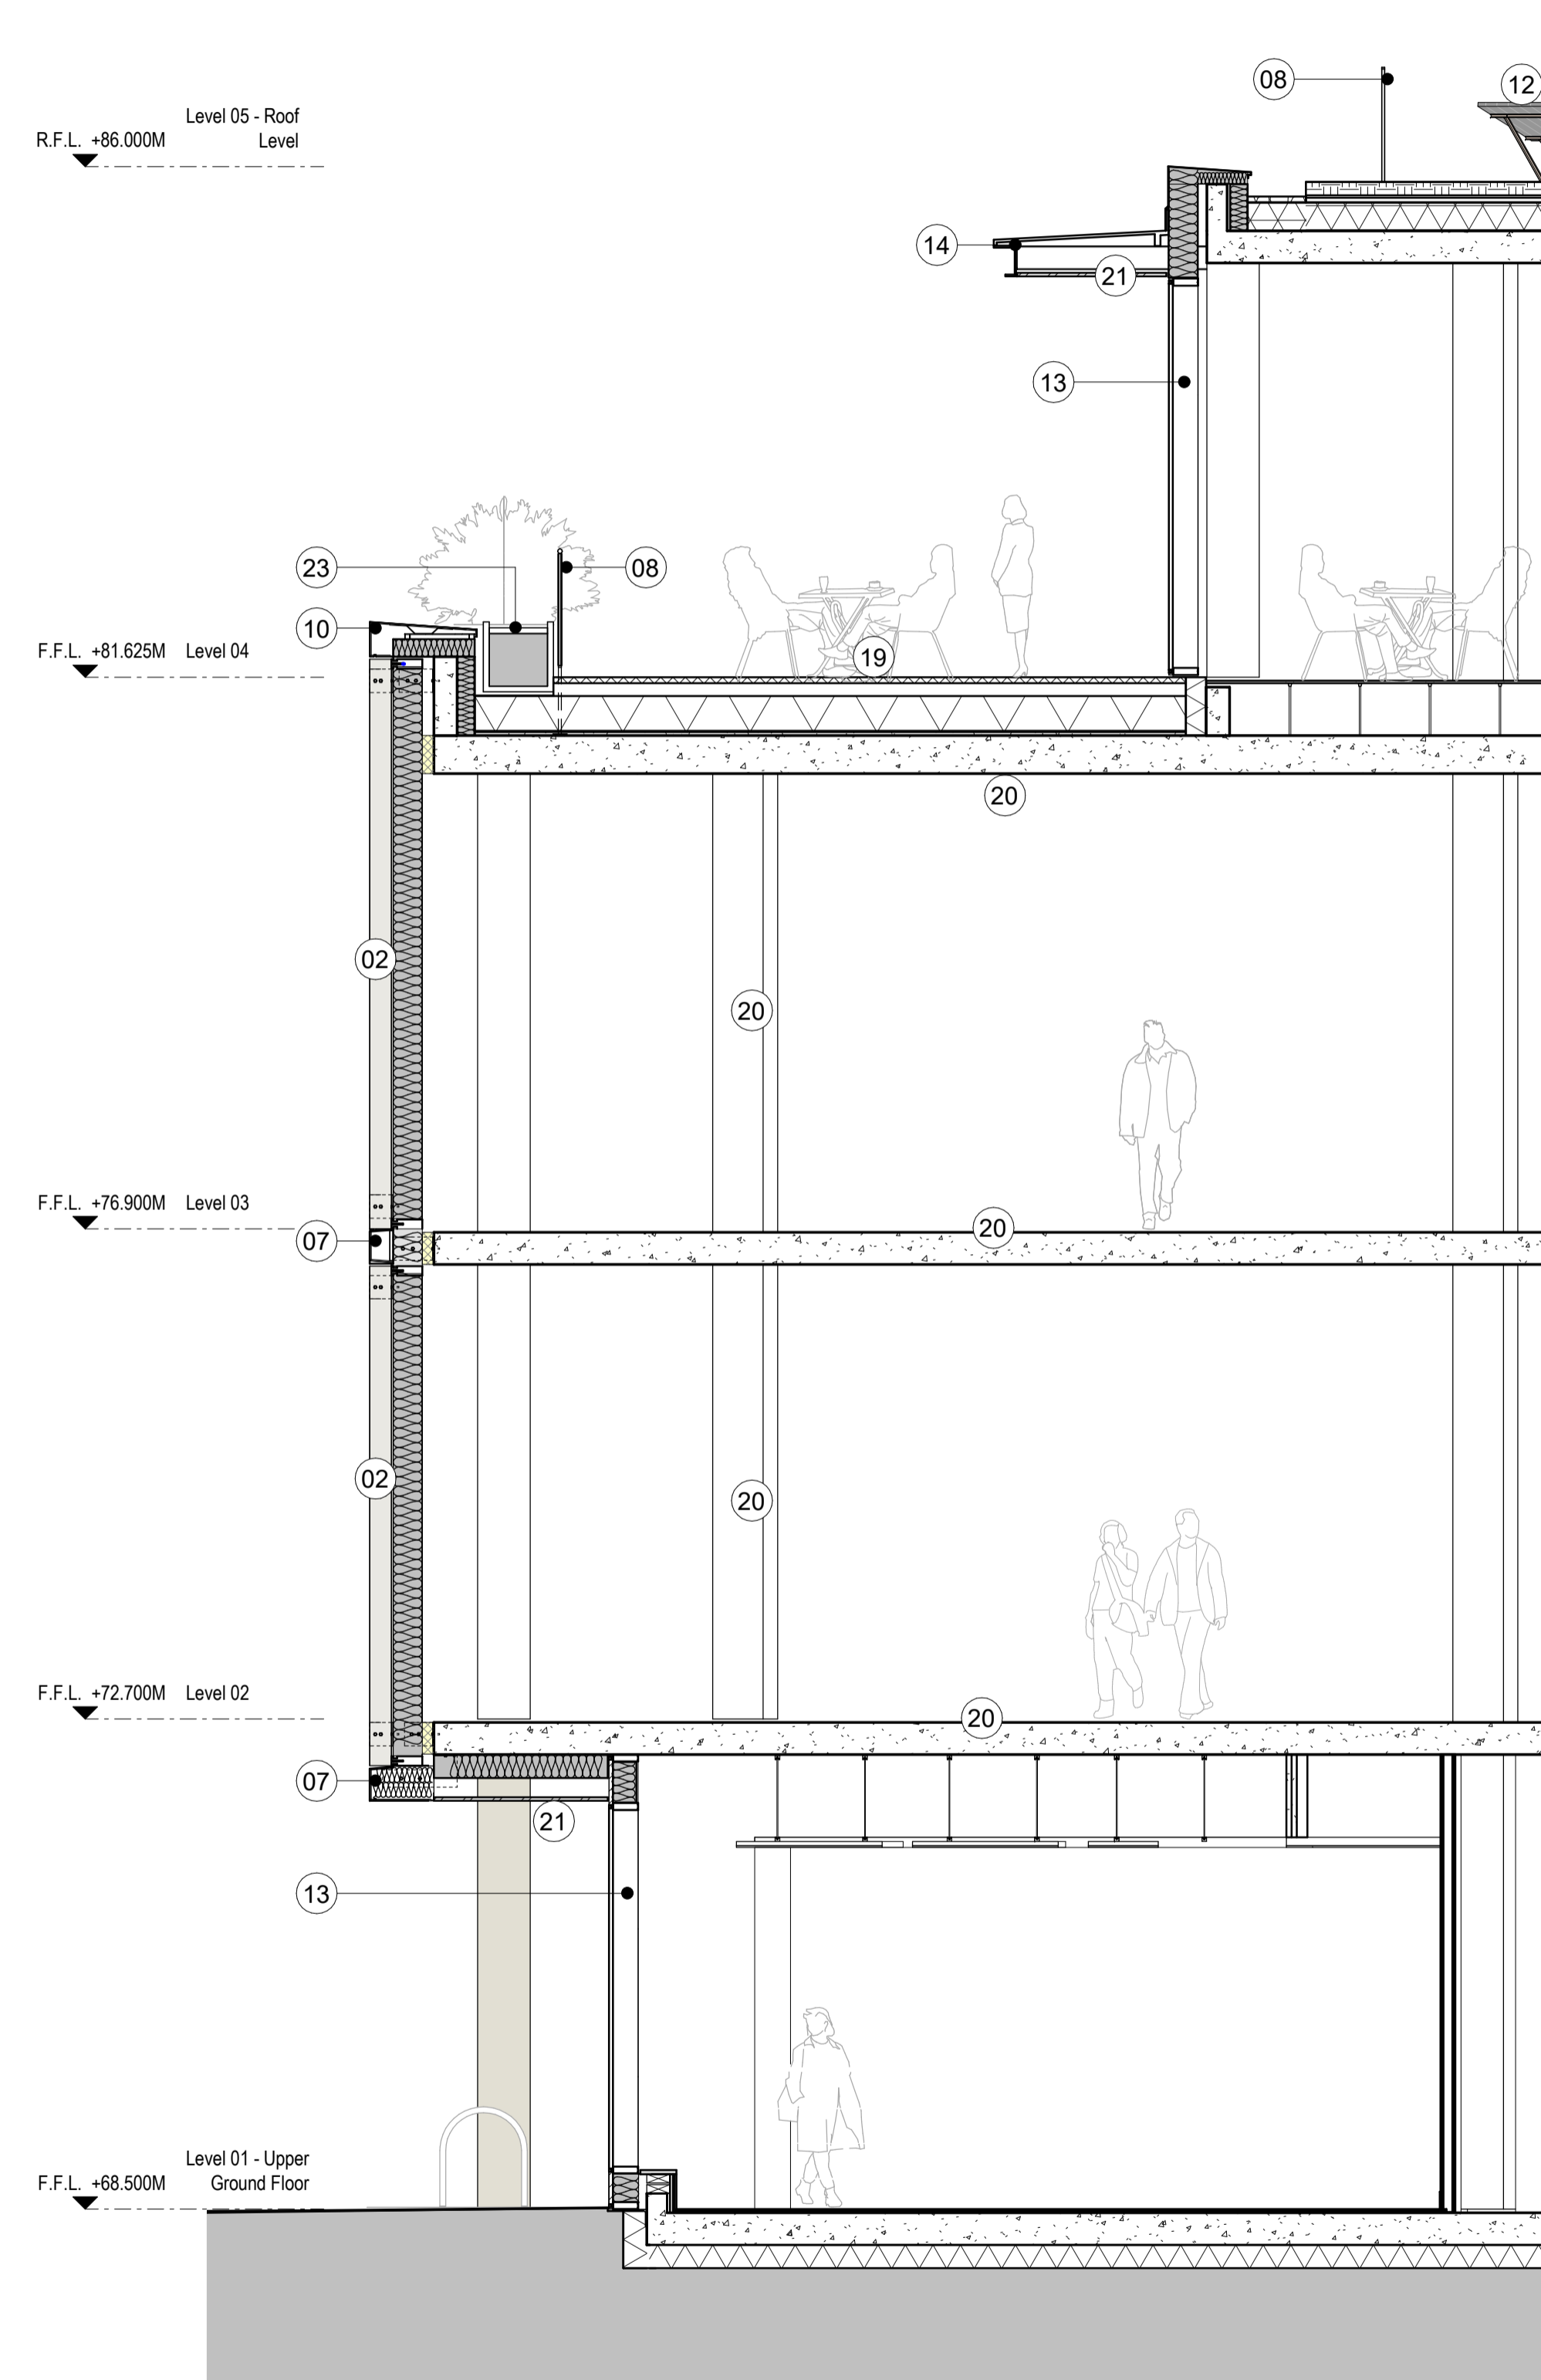

1 Northern Wing Gable End Section
1 : 50

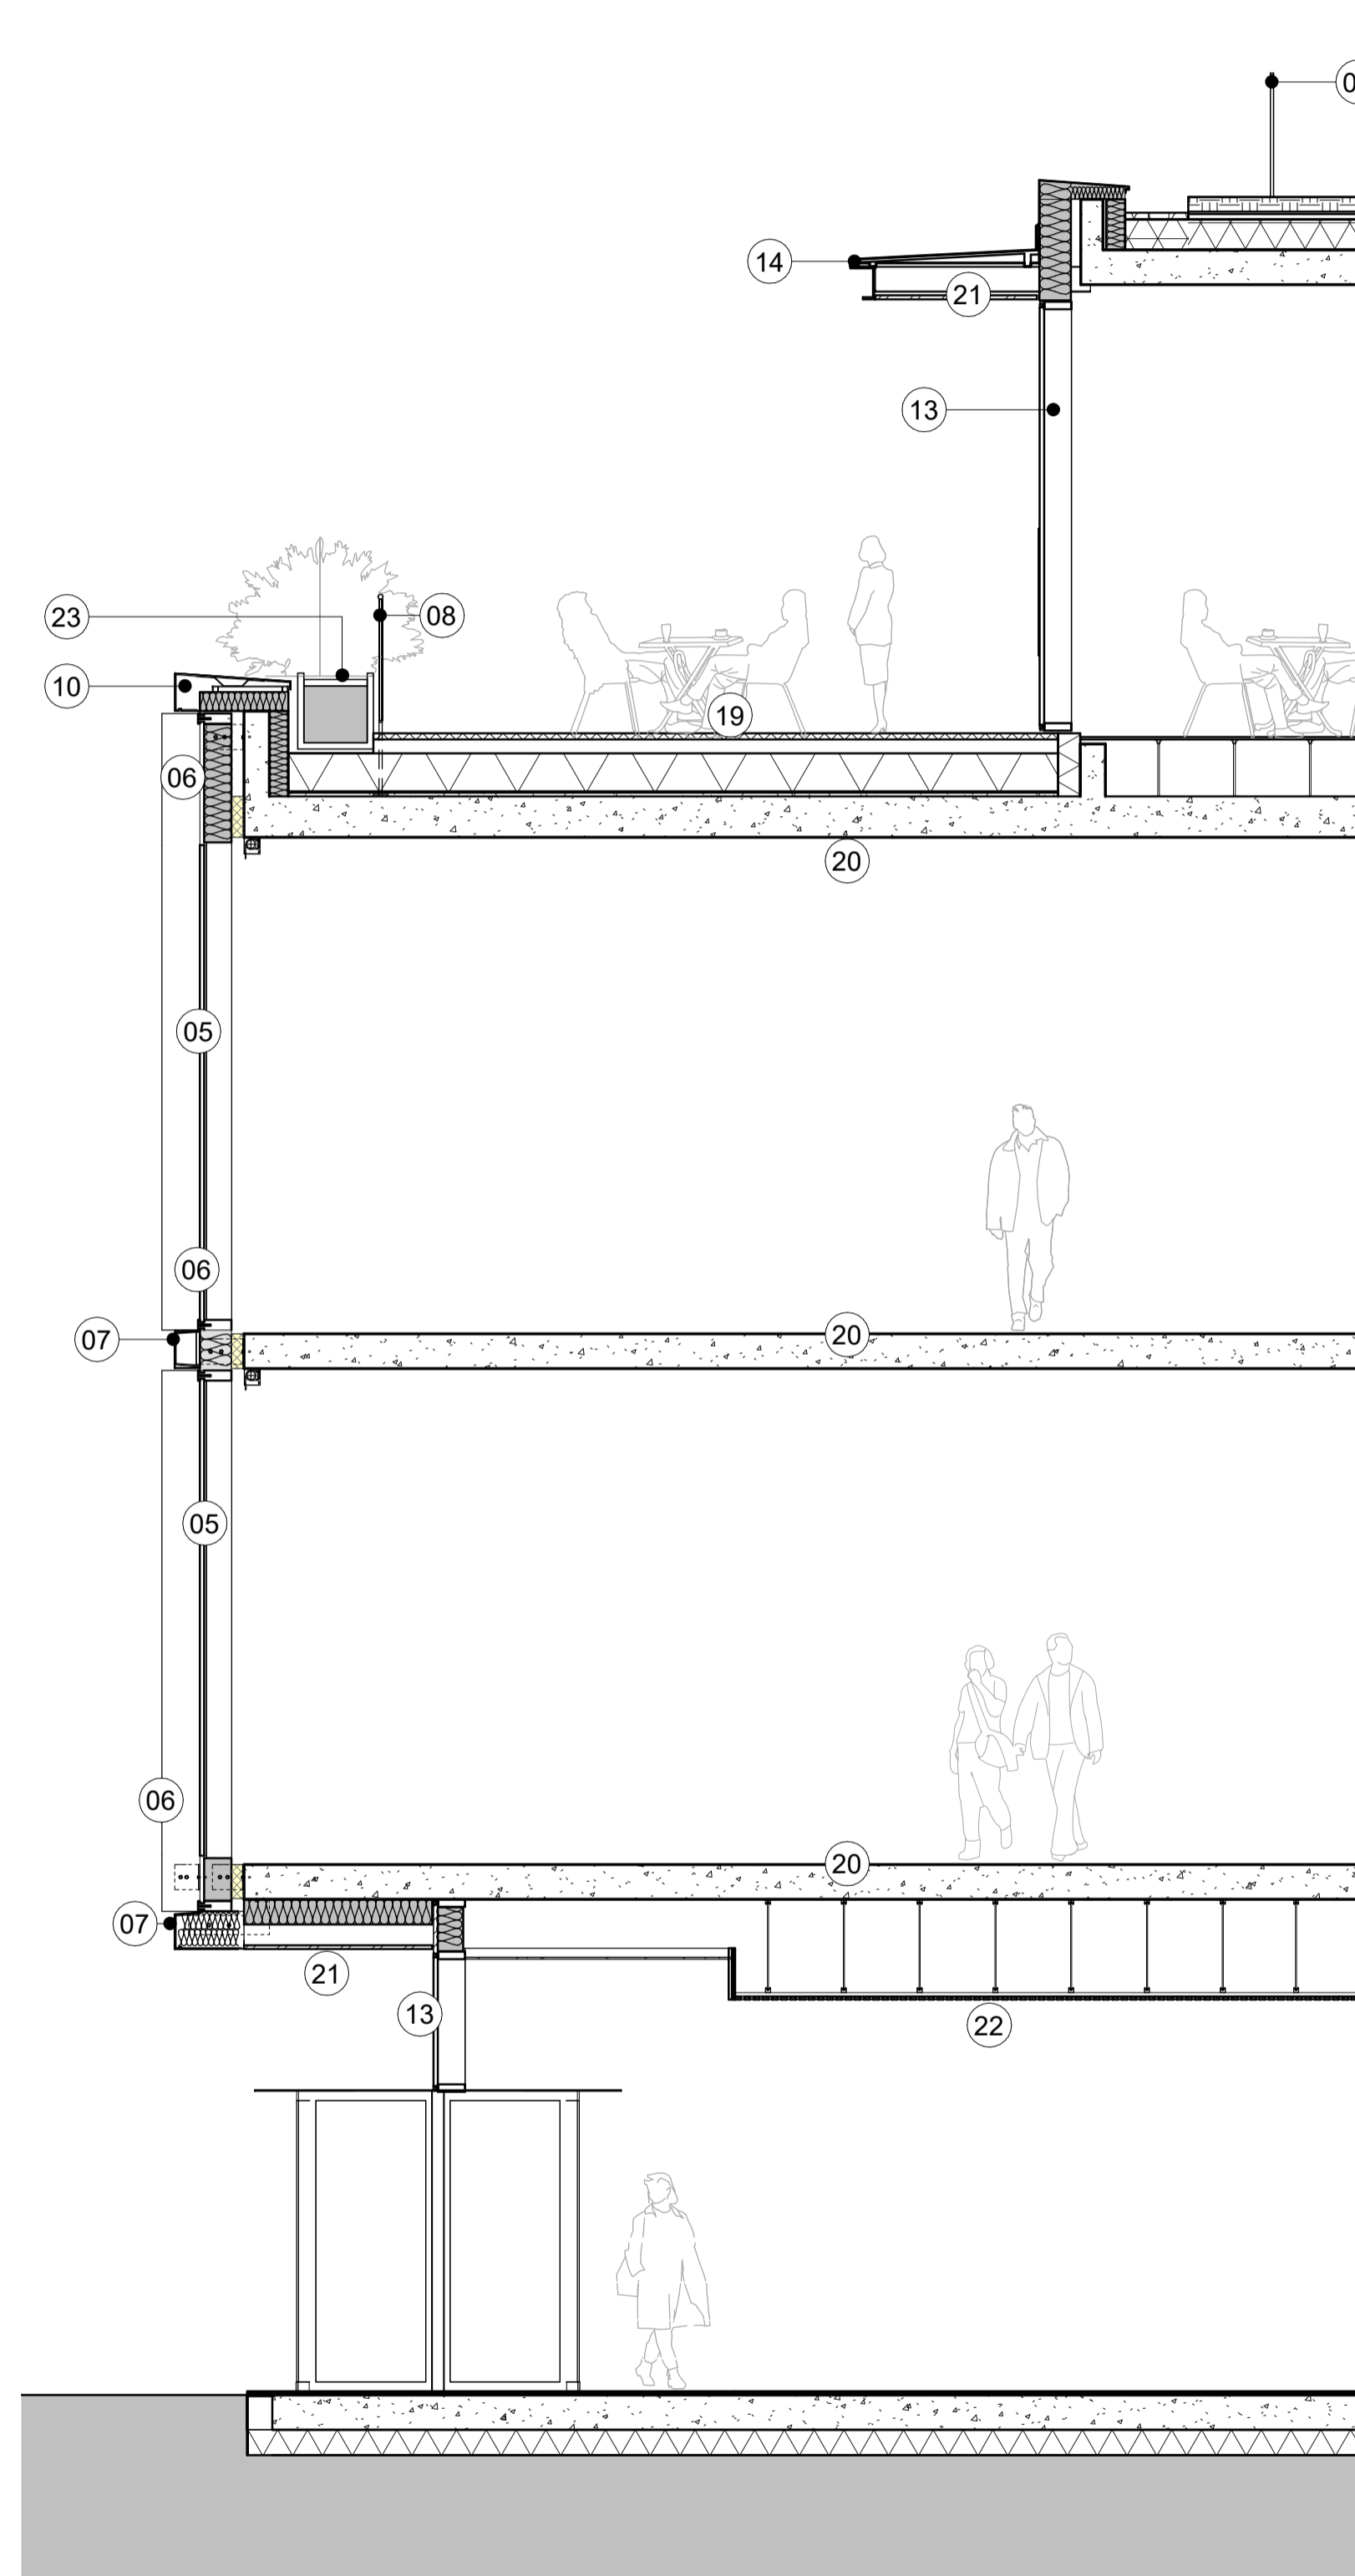

2 Northern Wing Entrance Section
1 : 50

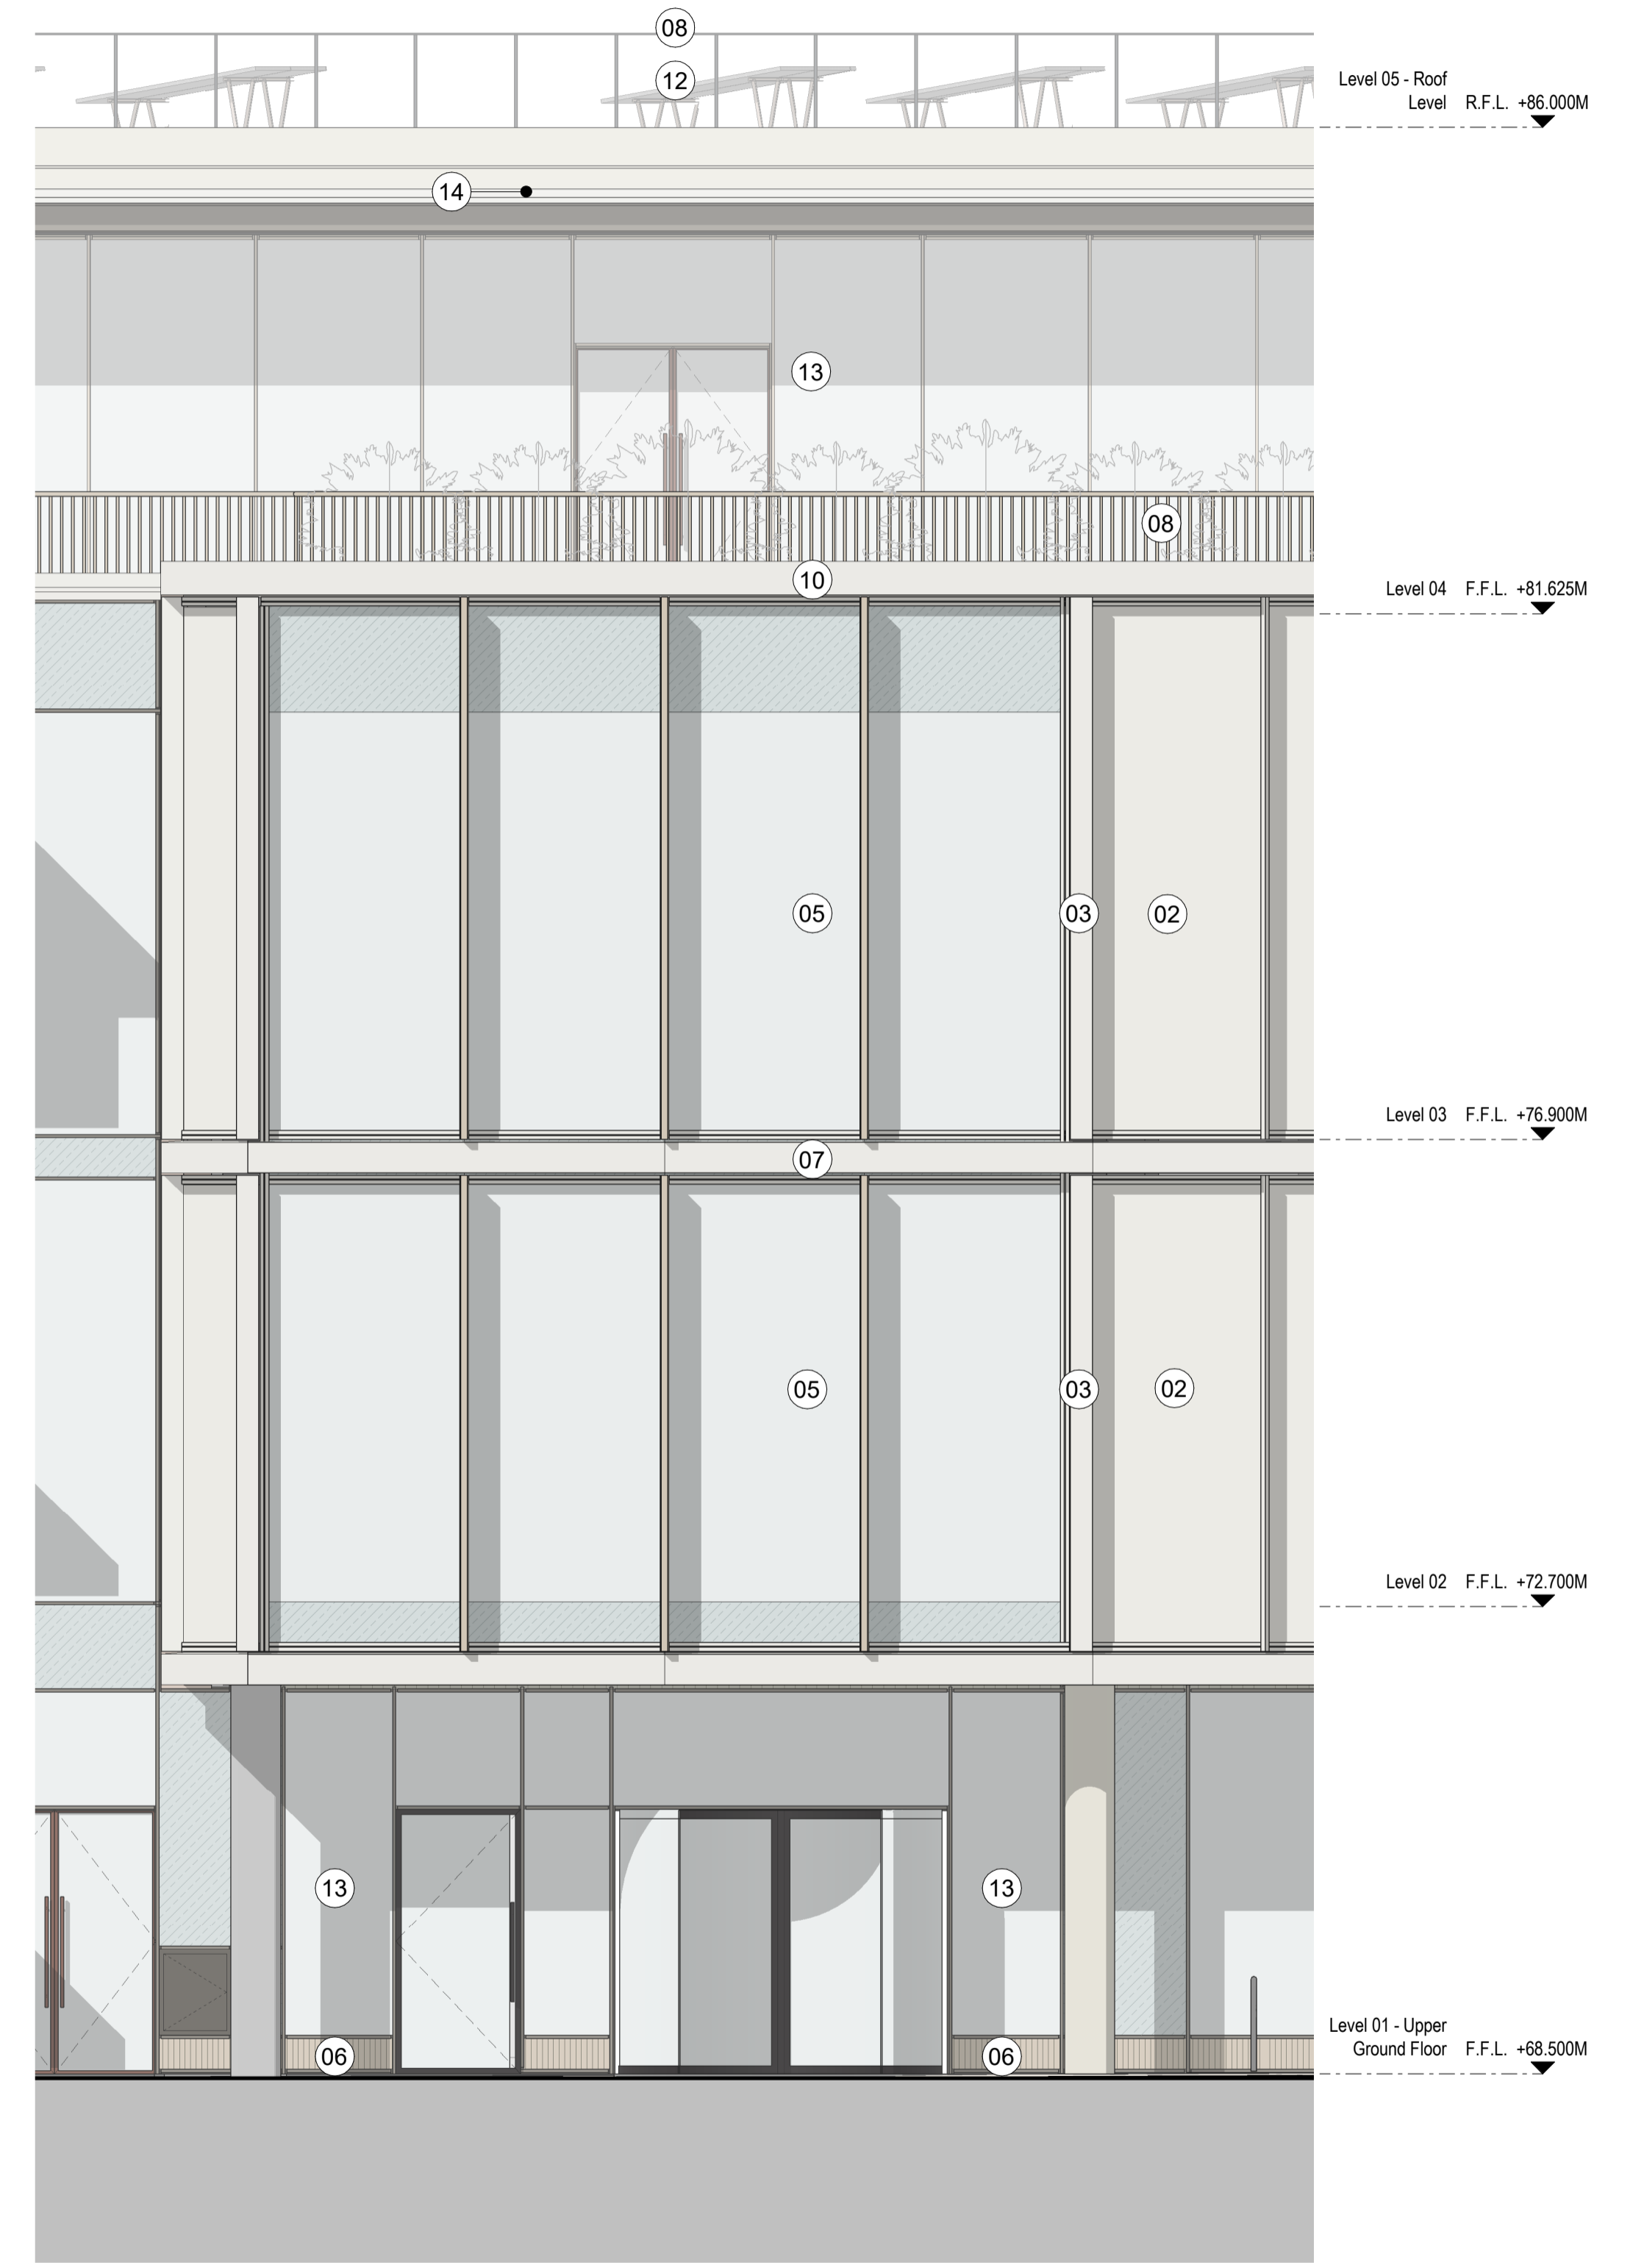

3 Northern Entrance Facade Elevation
1 : 50

Rev	Date	Description	By	Checked
P02	22/02/24	SECTION 73 SUBMISSION	CG	NK
P01	03/03/23	ISSUED FOR PLANNING	MC	NK

Do not scale. Use figured dimensions only. All dimensions to be checked on site.
 All drawings to be read in conjunction with the Architectural Specification.
 All drawings to be read in conjunction with the Engineers' documentation.
 Any discrepancies between Consultants' drawings to be reported to the Architect before any work commences.
 The Contractor's attention is drawn to the Health & Safety matters that have been identified as being potentially hazardous in the Health & Safety Plan.
 These items should not be considered as a complete and final list.
 The work package Contractor's Health & Safety obligations apply to all construction operations.

Issue Status

PLANNING

Client
Oxford North Ventures

WilkinsonEyre

Wilkinson Eyre Architects
33 Bowling Green Lane, London
EC1R 0BJ, United Kingdom
+44 (0) 20 7608 7900 T
+44 (0) 20 7608 7901 F
www.wilkinsoneye.com

Project
Oxford North Plot B
Drawing Title
Northern Wing Entrance Facade Study

Scale at A1
As indicated
Drawing and CAD File Number
01997 - WEA - XX - XX - DR - A - P4003
Rev
P02