



1 G1
1:50

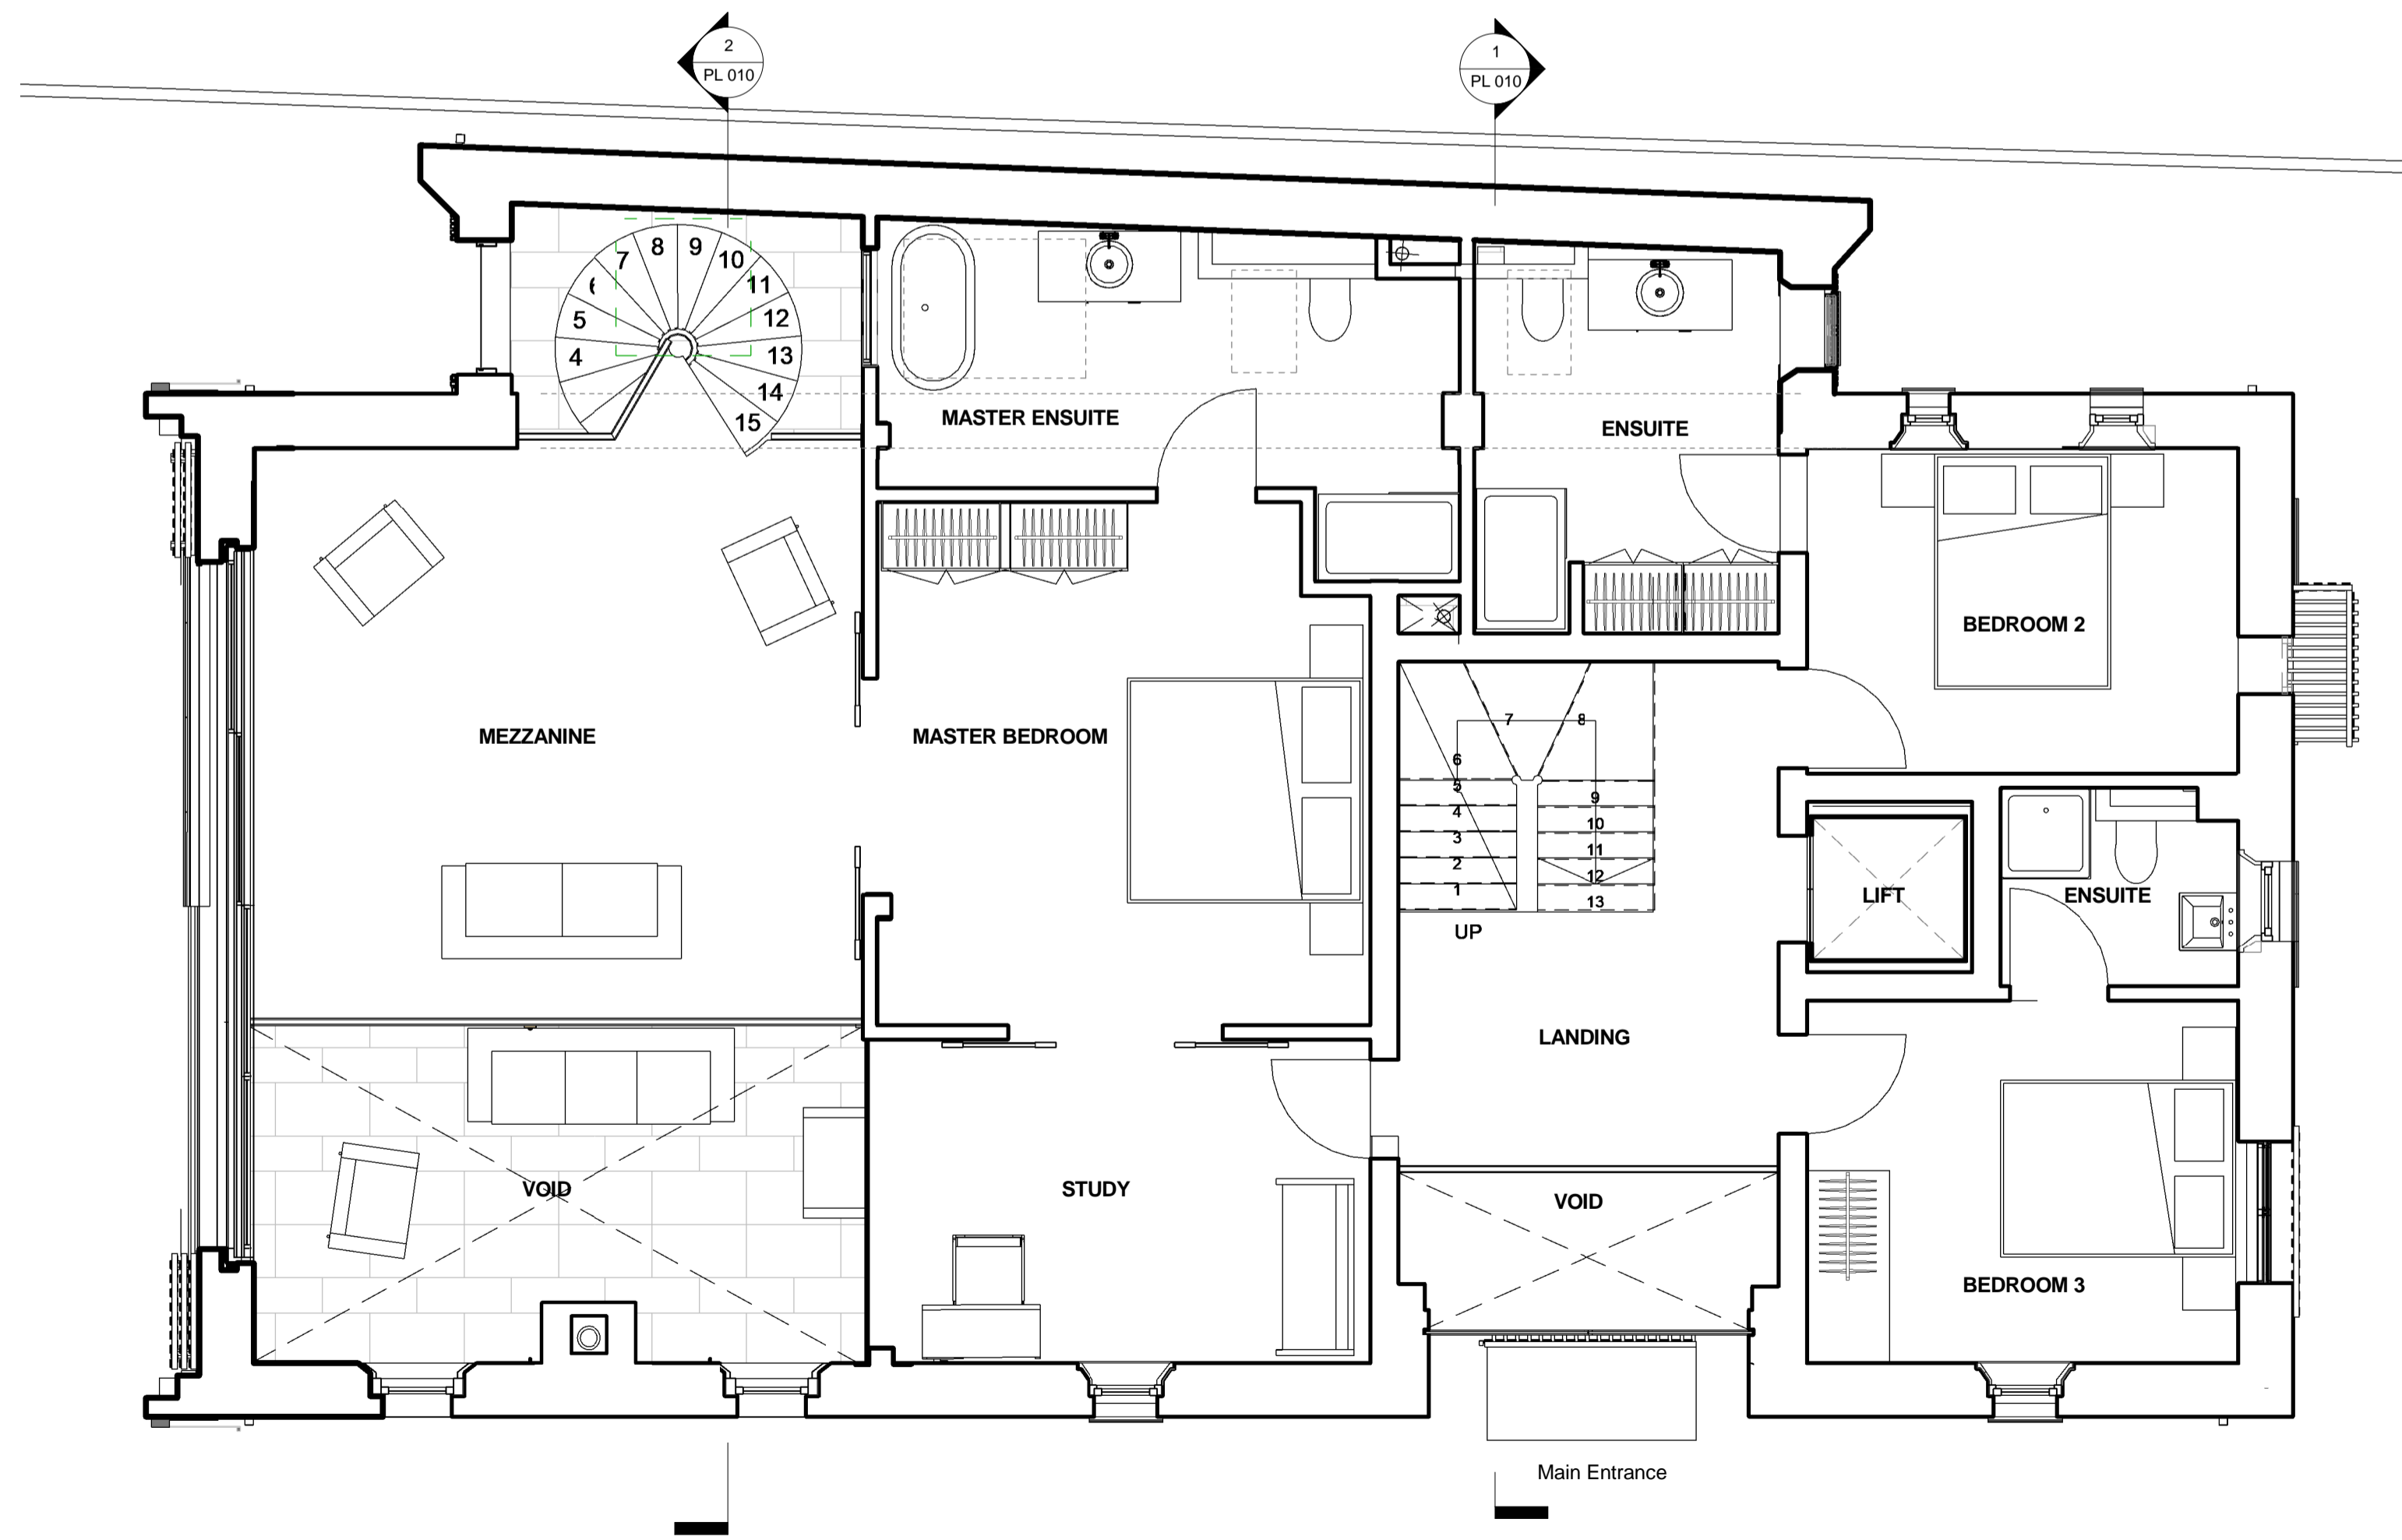


2 F1
1:50

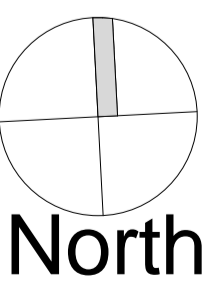

Drawing Title: G1 and F1
 Date: 01/03/24
 Scale@A1: 1:50 @ A3:1:100
 Drawing No: PL 004

If any discrepancies are found in the drawing these are to be brought to the attention of the Architect. Not for construction. All dimensions are approximate.
 All areas and quantities to be checked by a Quantity Surveyor.
 Indicative structural support to be determined by structural engineer.

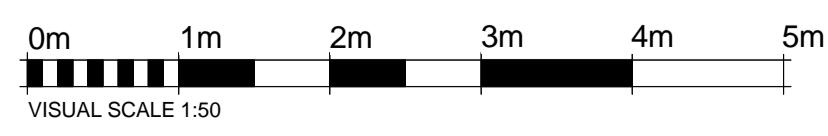

Rev No	Revision Description	Date
1	00 First issue	01.03.24