


House ridge
70850

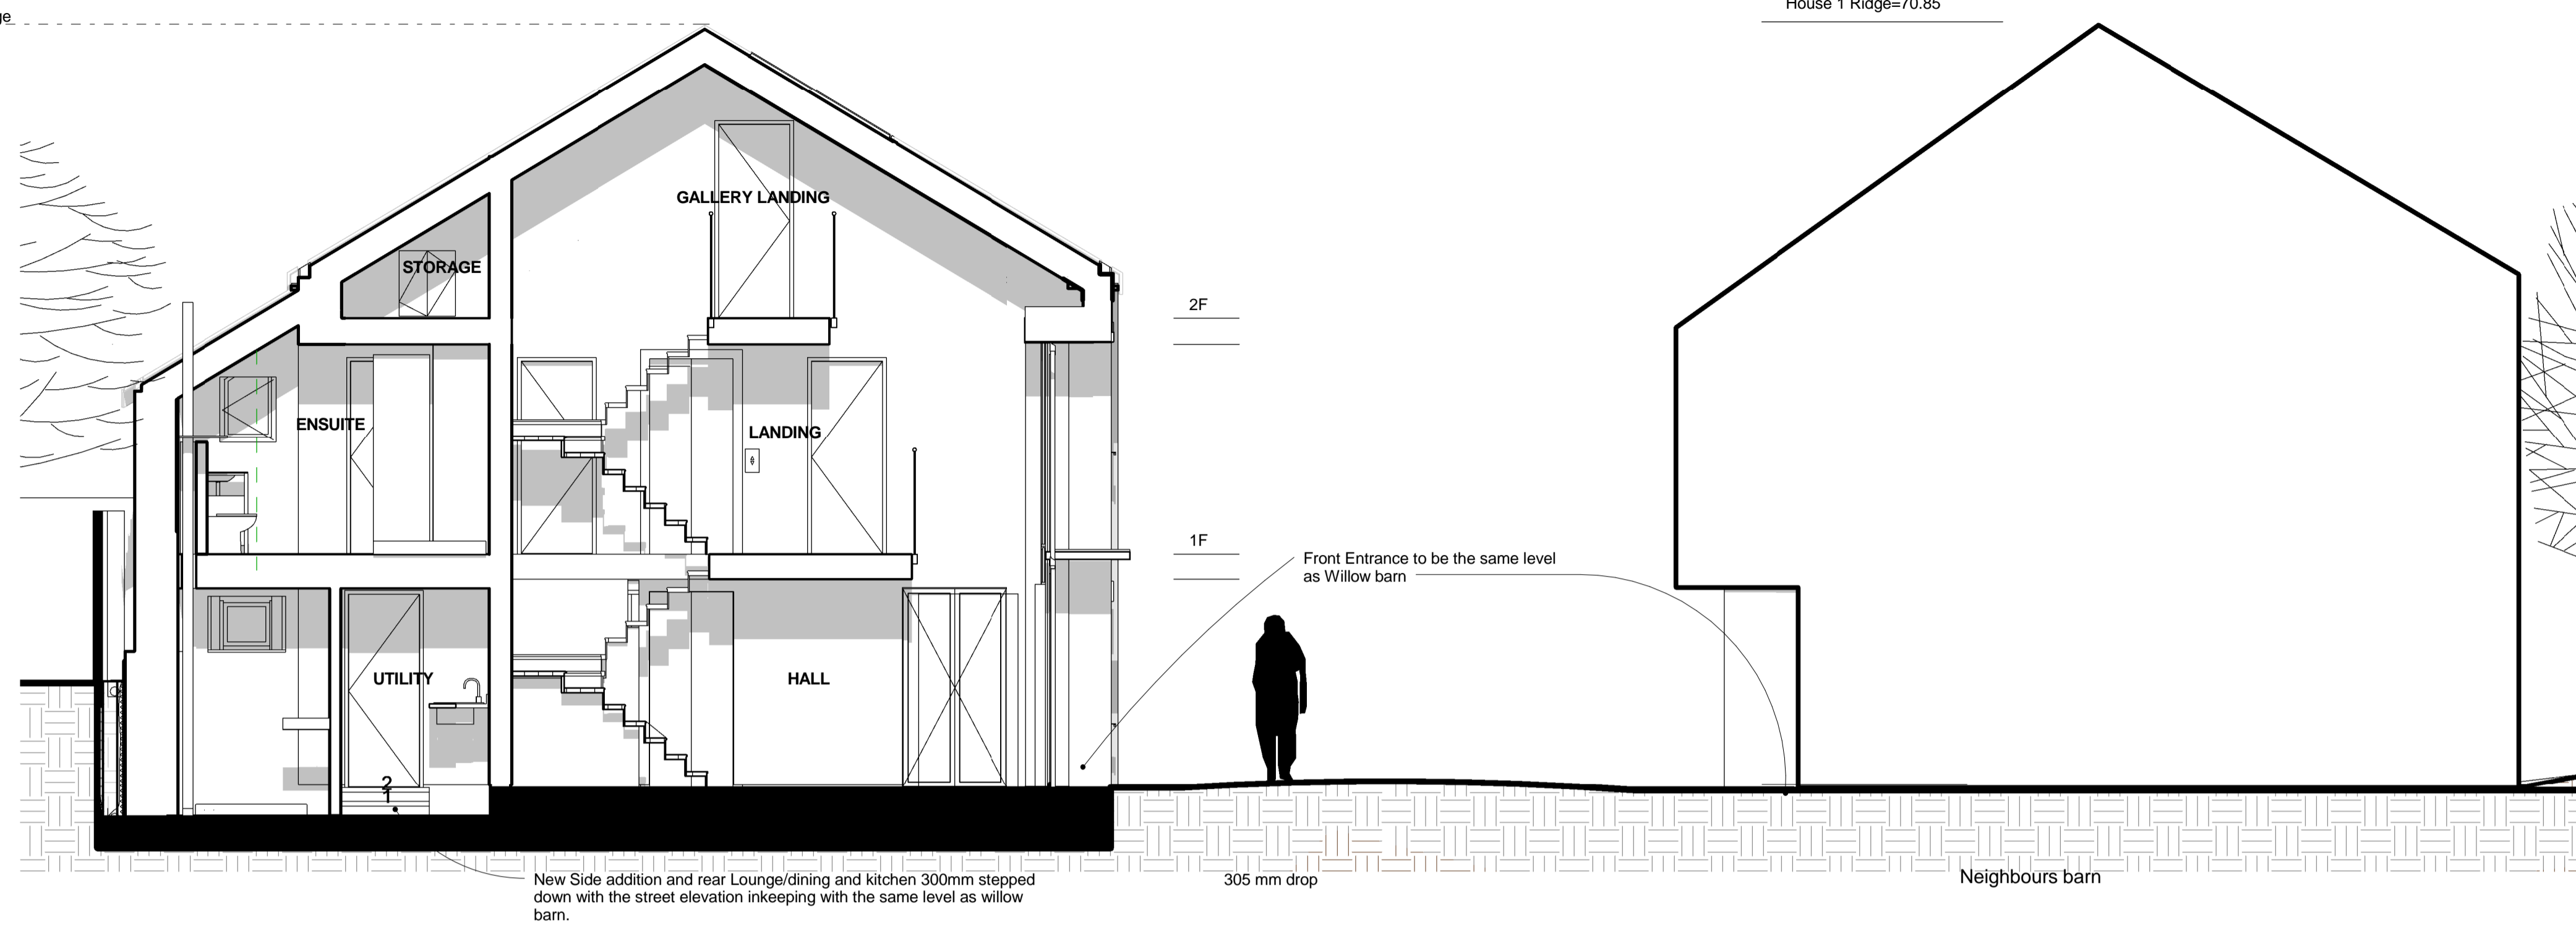


New Side addition and rear Lounge/dining and kitchen 300mm stepped down with the street elevation inkeeping with the same level as willow barn.

305 mm drop

Neighbours barn

1 Section B-B
1:50

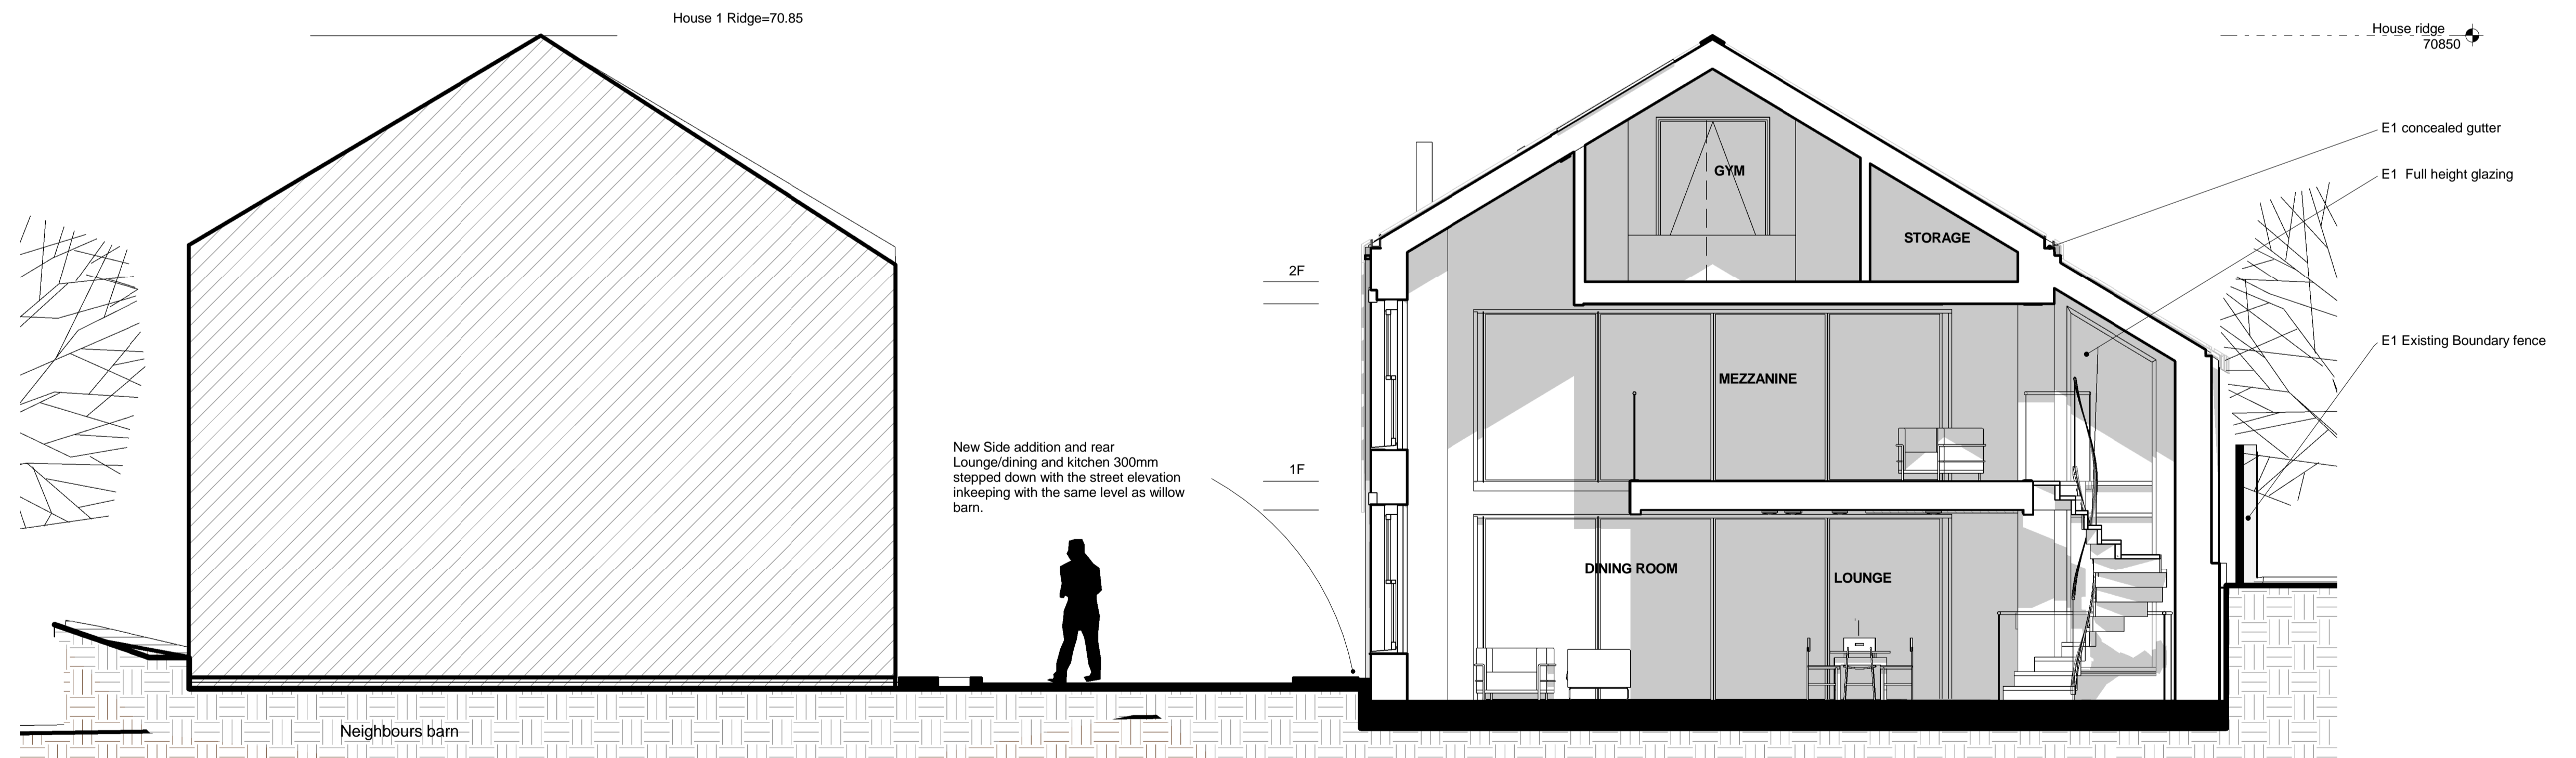


New Side addition and rear Lounge/dining and kitchen 300mm stepped down with the street elevation inkeeping with the same level as willow barn.

Neighbours barn

E1 concealed gutter
E1 Full height glazing
E1 Existing Boundary fence


2 Section A-A
1:50

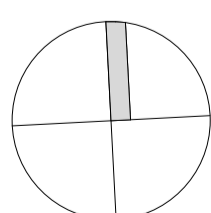

North

Drawing Title: Section
Date : 01/03/24
Scale@A1: 1:50 @ A3:1:100
Drawing No: PL 010

If any discrepancies are found in the drawing these are to be brought to the attention of the Architect. Not for construction. All dimensions are approximate. All areas and quantities to be checked by a Quantity Surveyor. Indicative structural support to be determined by structural engineer.

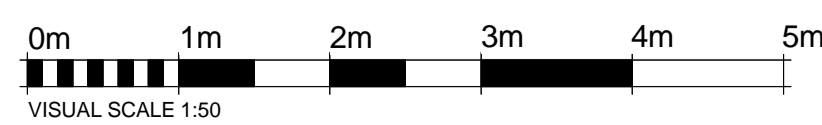

Stone Barn Colthorn Farm
idrawdesign.art
All reproduction, copyright & intellectual property rights reserved © 2024
PLANNING ONLY

Rev No	Revision Description	Date
1	00 First issue	01.03.24