


**Old Quad Staircase 1-7 and Tower**

Room Ref.	Room Name
T.01	Fellow's Office
T.01a	Fellow's Office - Ancillary
T.ST	Stair

**Staircase 8**

Room Ref.	Room Name
8.4	Student Bedroom
8.4a	Student Bedroom - Bathroom
8.5	Student Bedroom (Karl and Luisa Knapp)
8.5a	Student Bedroom - Bathroom
8.6	Student Bedroom
8.6a	Student Bedroom - Bathroom
8.7	Student Bedroom
8.7a	Student Bedroom - Bathroom
8.8	Student Bedroom
8.8a	Student Bedroom - Bathroom
8.25	Lobby
8.26	Scouts' Store
8.ST1	Stair
8.ST3	Stair

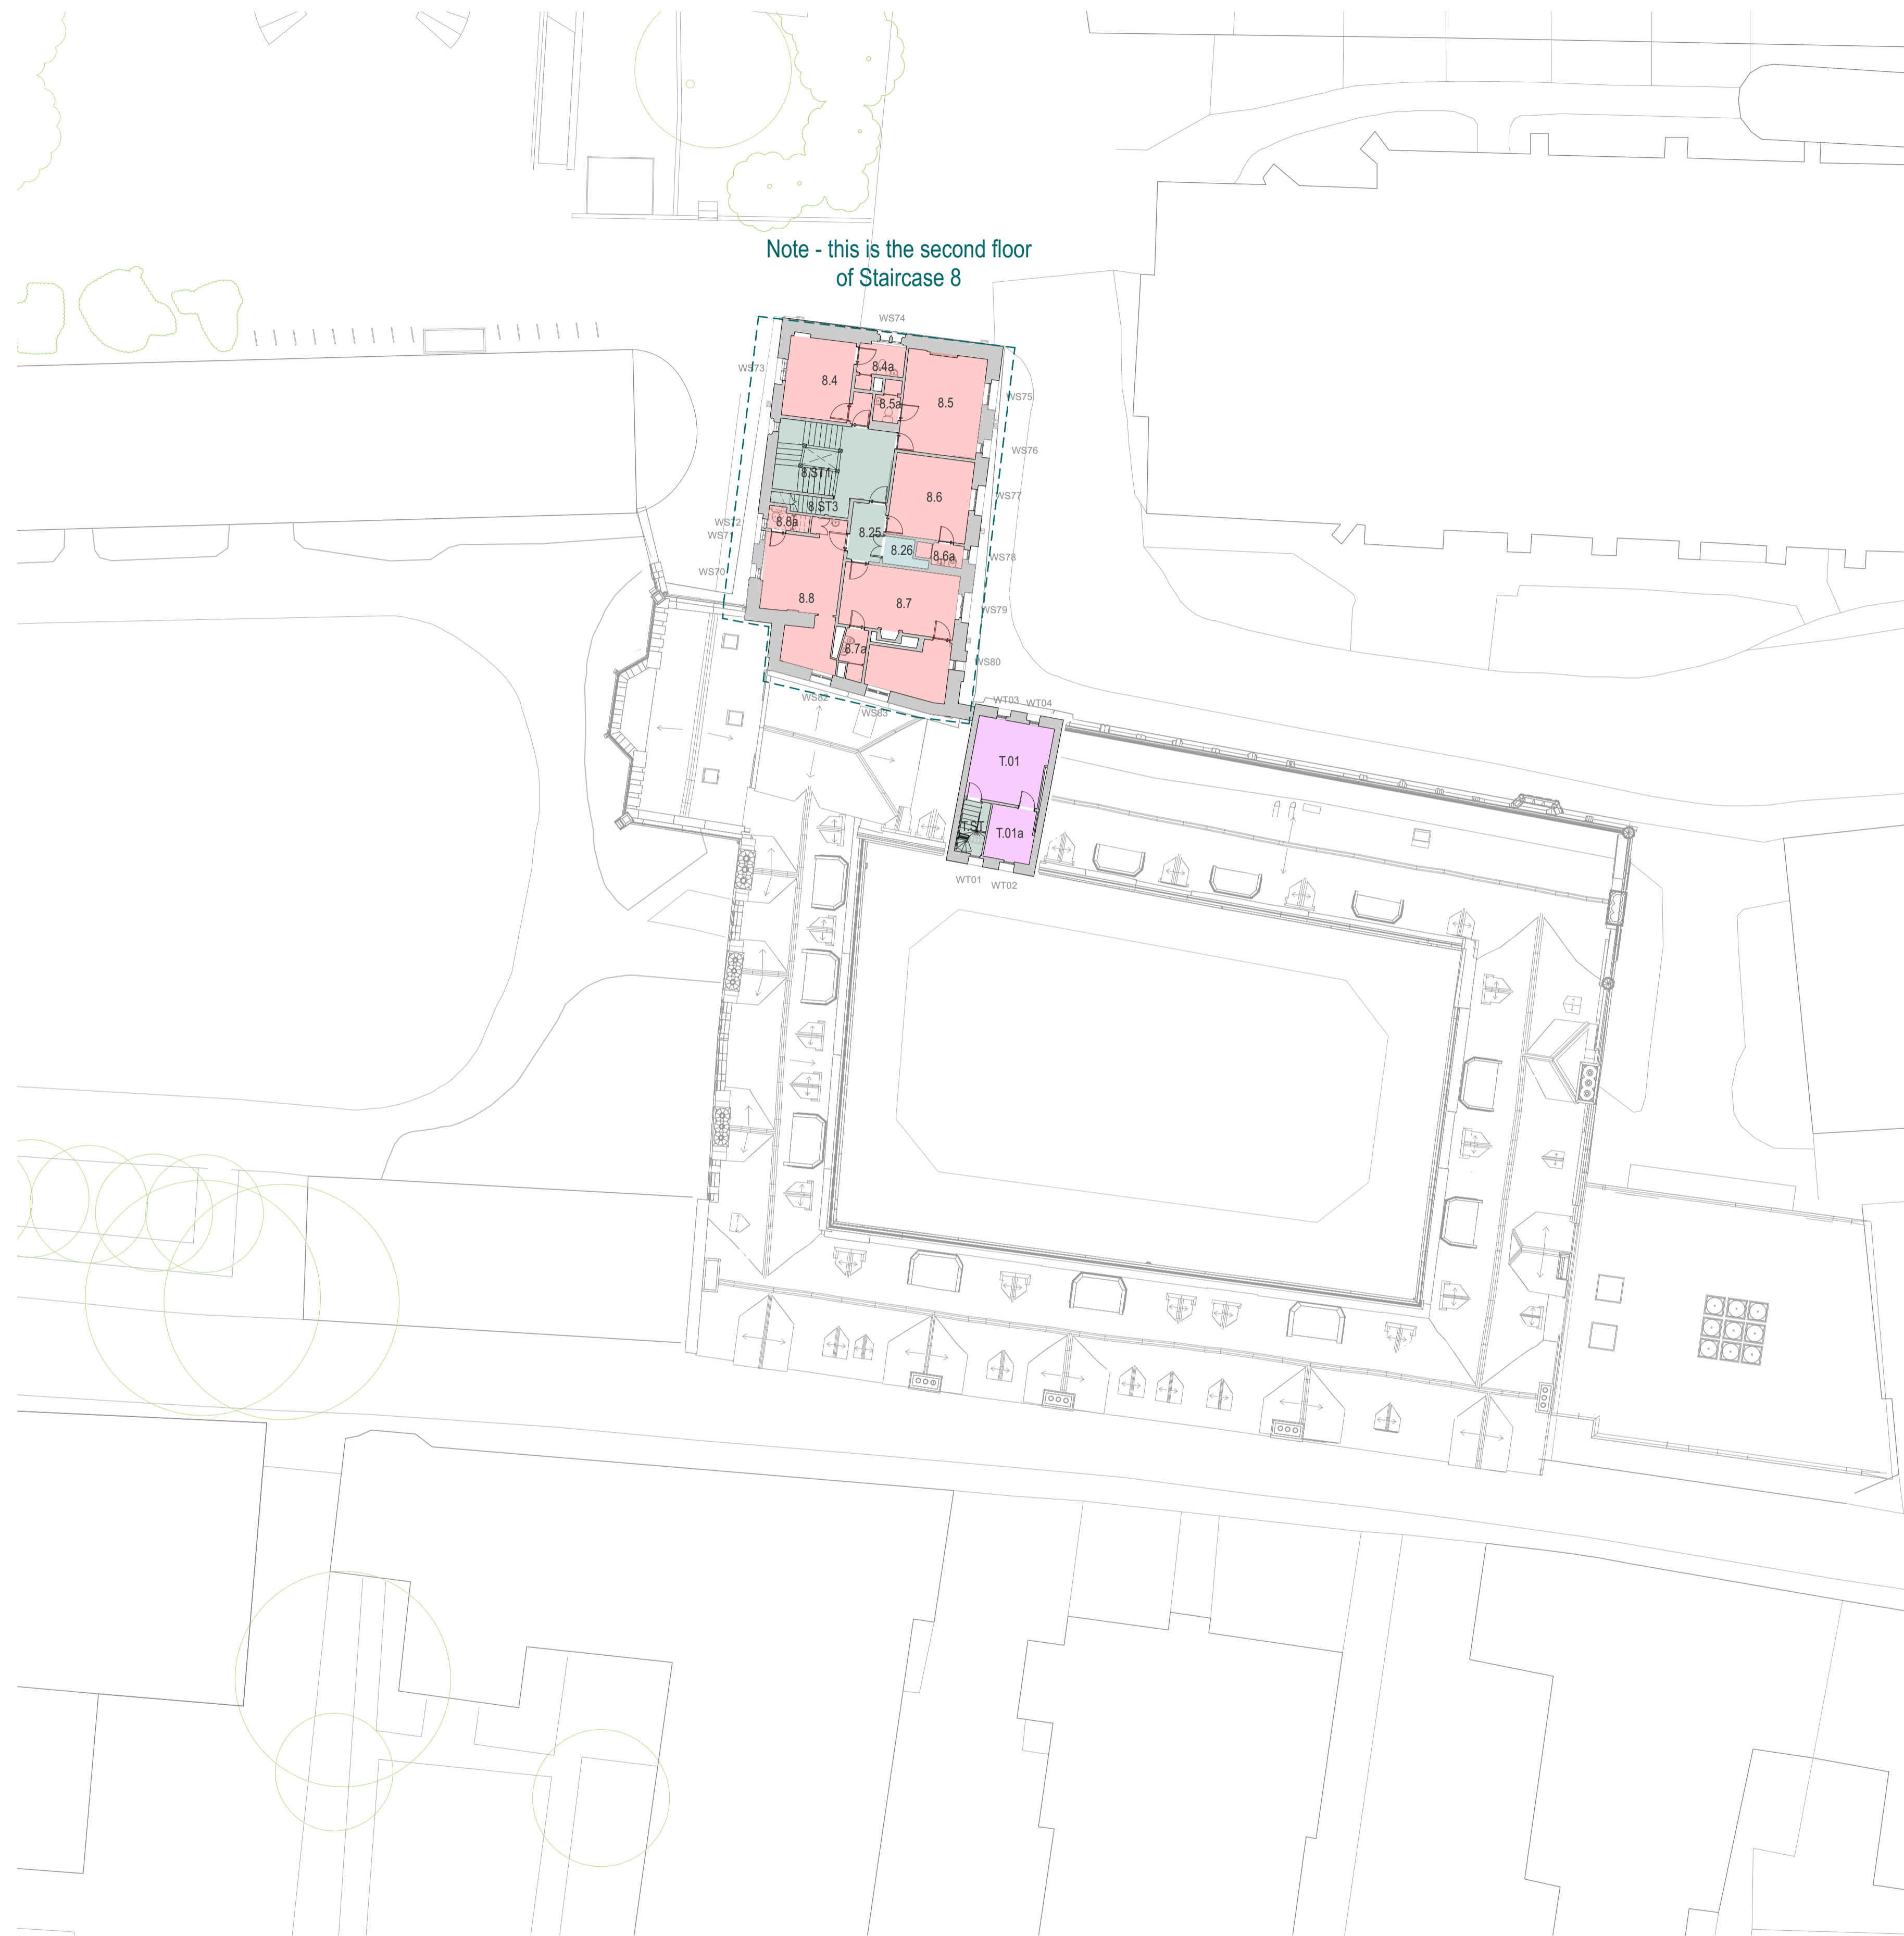

Note - this is the second floor of Staircase 8

**Key**

<span style="display:inline-block; width:10px; height:10px; background-color:#d3d3d3; border:1px solid black;"></span>	Circulation
<span style="display:inline-block; width:10px; height:10px; background-color:#c0c0c0; border:1px solid black;"></span>	WC or shower for communal use
<span style="display:inline-block; width:10px; height:10px; background-color:#e0e0e0; border:1px solid black;"></span>	Reception area
<span style="display:inline-block; width:10px; height:10px; background-color:#f0f0f0; border:1px solid black;"></span>	Communal facilities
<span style="display:inline-block; width:10px; height:10px; background-color:#d3d3d3; border:1px solid black;"></span>	Research centre or shared academic office (5+ people)
<span style="display:inline-block; width:10px; height:10px; background-color:#c0c0c0; border:1px solid black;"></span>	Fellow's Office / other academic office
<span style="display:inline-block; width:10px; height:10px; background-color:#e0e0e0; border:1px solid black;"></span>	Non-academic office
<span style="display:inline-block; width:10px; height:10px; background-color:#d3d3d3; border:1px solid black;"></span>	Bookable room / meeting room
<span style="display:inline-block; width:10px; height:10px; background-color:#c0c0c0; border:1px solid black;"></span>	Common room
<span style="display:inline-block; width:10px; height:10px; background-color:#e0e0e0; border:1px solid black;"></span>	Guest bedroom
<span style="display:inline-block; width:10px; height:10px; background-color:#d3d3d3; border:1px solid black;"></span>	Student bedroom
<span style="display:inline-block; width:10px; height:10px; background-color:#c0c0c0; border:1px solid black;"></span>	Chapel
<span style="display:inline-block; width:10px; height:10px; background-color:#e0e0e0; border:1px solid black;"></span>	Study room
<span style="display:inline-block; width:10px; height:10px; background-color:#d3d3d3; border:1px solid black;"></span>	Plant
<span style="display:inline-block; width:10px; height:10px; background-color:#c0c0c0; border:1px solid black;"></span>	Store
<span style="display:inline-block; width:10px; height:10px; background-color:#e0e0e0; border:1px solid black;"></span>	Scouts' Cleaning Store

Notes



Rev	Date	Amendment
15.03.24	15.03.24	Issued for Planning



**WALTERS & COHEN ARCHITECTS**

**Pembroke College - Old Quad Project**

2 Wilkin Street  
London  
NW5 3NL  
Telephone 020 7428 9751  
mail@waltersandcohen.com

Existing Plan - Third Floor

Checked by	Scale	Date Drawn	Job No.	Drawing No.	Revision
TL	1:200@A1	05.02.24	2313	PD-0050	-

© This drawing is copyright. Check dimensions on site

**PLANNING**