


Elevation 13
Old Quad north elevation
1:100@A1



Elevation 14
Old Quad east elevation
1:100@A1

Key

- 01. Proposed frameless glass door within existing opening. Refer to 2313-PD-3005 (Typical glass entrance door details)
- 02. Proposed plant screen
- 04. Window replaced with new timber slimline double glazed window. Configuration to match existing window.
- 05. Window replaced with new timber slimline double glazed window. Window configuration changed to 4 pane outward opening casement
- 06. Existing timber dormers replaced with new construction - appearance to match existing. Parapet height increased by 80mm to allow for roof insulation. Insulation to be added to dormer cheeks. Secondary glazing to be integrated behind leaded windows.
- 07. Soil vent pipe terminal. Vent position to suit roof tiling.
- 08. Extract ventilation terminal. Vent position to suit roof tiling.
- 09. Roof void vent. Vent position to suit roof tiling.

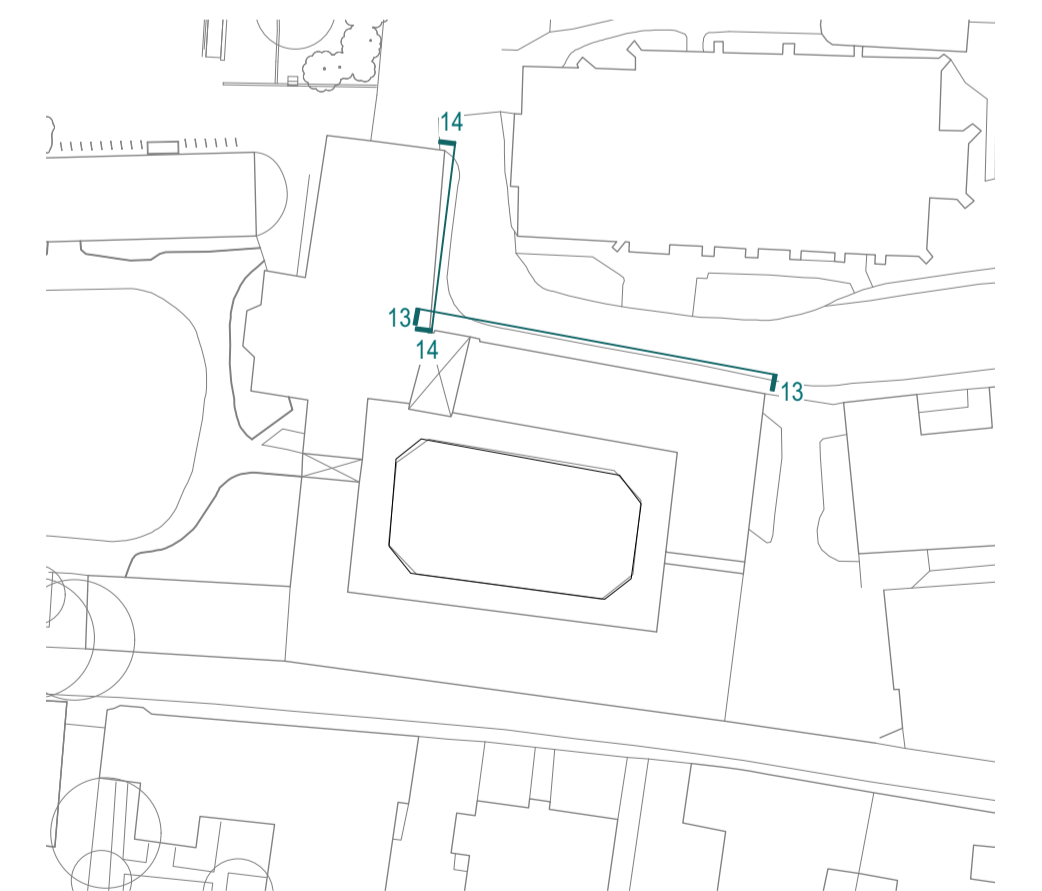

Key plan
(NTS)

PLANNING

<p>Notes</p>	<table border="1" style="width: 100%; border-collapse: collapse;"> <thead> <tr> <th>Rev</th> <th>Date</th> <th>Amendment</th> </tr> </thead> <tbody> <tr> <td>--</td> <td>15.03.24</td> <td>Issued for Planning</td> </tr> </tbody> </table>	Rev	Date	Amendment	--	15.03.24	Issued for Planning	<p>WALTERS & COHEN ARCHITECTS</p> <p>Pembroke College Rokos and Old Quad</p>	<p>2 Wilkin Street London NW5 3NL mail@waltersandcohen.com</p> <p>Telephone 020 7428 9751 mail@waltersandcohen.com</p>						
Rev	Date	Amendment													
--	15.03.24	Issued for Planning													
		<table border="1" style="width: 100%; border-collapse: collapse;"> <thead> <tr> <th>Checked by</th> <th>Scale</th> <th>Date Drawn</th> <th>Job No.</th> <th>Drawing No.</th> <th>Revision</th> </tr> </thead> <tbody> <tr> <td>TL</td> <td>1:100@A1</td> <td>15.03.24</td> <td>2313</td> <td>PD-1206</td> <td>--</td> </tr> </tbody> </table>	Checked by	Scale	Date Drawn	Job No.	Drawing No.	Revision	TL	1:100@A1	15.03.24	2313	PD-1206	--	<p>© This drawing is copyright. Check dimensions on site</p>
Checked by	Scale	Date Drawn	Job No.	Drawing No.	Revision										
TL	1:100@A1	15.03.24	2313	PD-1206	--										