


Staircase 8	
Room Ref.	Room Name
8.9	Student Bedroom
8.9a	Student Bedroom - Bathroom
8.10	Student Bedroom
8.10a	Student Bedroom - Bathroom
8.11	Student Bedroom
8.11a	Student Bedroom - Bathroom
8.12	Student Bedroom
8.12a	Student Bedroom - Bathroom
8.13	Student Bedroom
8.13a	Student Bedroom - Bathroom
8.27	Circulation
8.ST3	Stair

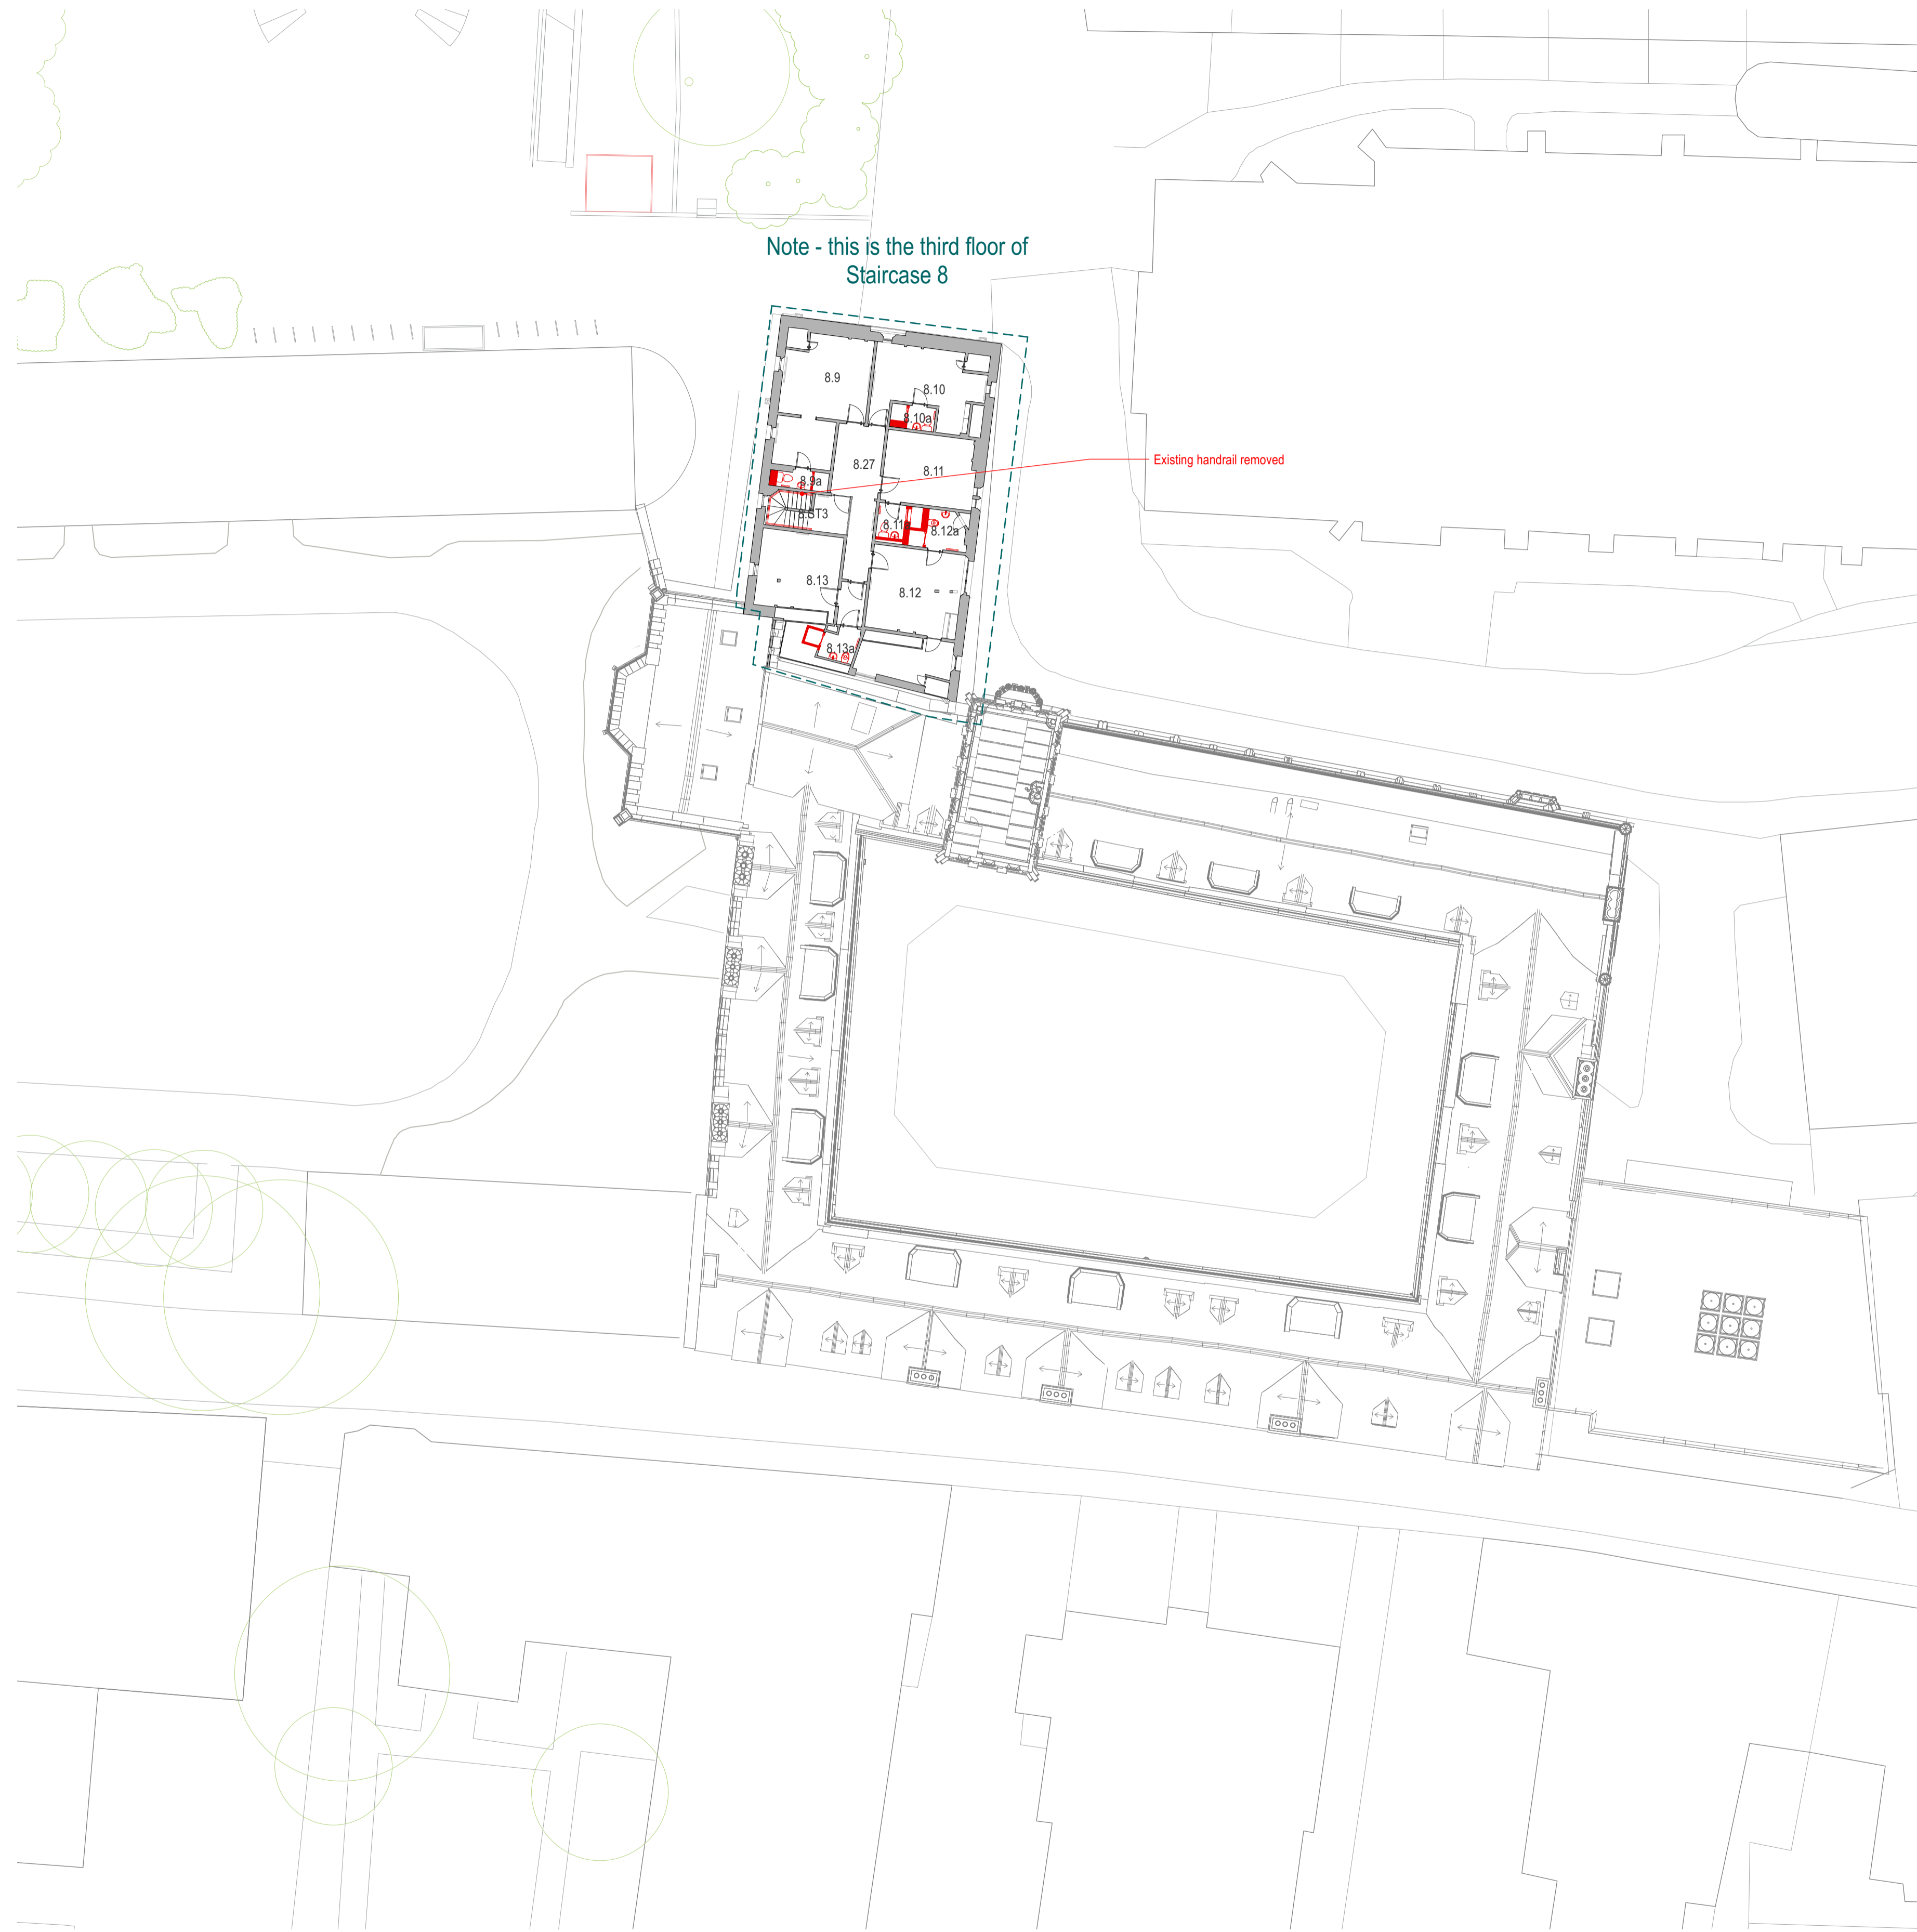

Note - this is the third floor of Staircase 8


Existing handrail removed

Key - Demolition


- Existing fabric - retained
- Demolition
- Demolition - suspended ceilings

Interfaces with retained fabric to be made good and redecorated to match. Refer to M&E Engineer's information for removal of services installations.

Notes

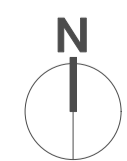

Rev Date Amendment
 -- 15.03.24 Issued for Planning

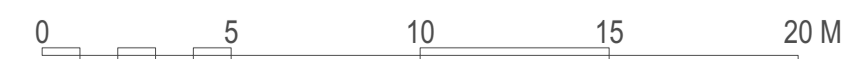

WALTERS & COHEN ARCHITECTS

Pembroke College Rokos and Old Quad

2 Wilkin Street
 London
 NW5 3NL

Telephone 020 7428 9751
 mail@waltersandcohen.com

Demolition Scope - Fourth Floor

Checked by TL	Scale 1:200@A1	Date Drawn 08.11.23	Job No. 2313	Drawing No. PD-4560	Revision -
------------------	-------------------	------------------------	-----------------	------------------------	---------------

© This drawing is copyright. Check dimensions on site

PLANNING