


Old Quad Staircase 1-7 and Tower

Room Ref.	Room Name
T.01	Fellow's Office
T.01a	Fellow's Office - Ancillary
T.ST	Stair

Staircase 8

Room Ref.	Room Name
8.4	Student Bedroom
8.4a	Student Bedroom - Bathroom
8.5	Student Bedroom (Karl and Luisa Knapp)
8.5a	Student Bedroom - Bathroom
8.6	Student Bedroom
8.6a	Student Bedroom - Bathroom
8.7	Student Bedroom
8.7a	Student Bedroom - Bathroom
8.8	Student Bedroom
8.8a	Student Bedroom - Bathroom
8.25	Lobby
8.26	Scouts' Store
8.ST1	Stair
8.ST3	Stair

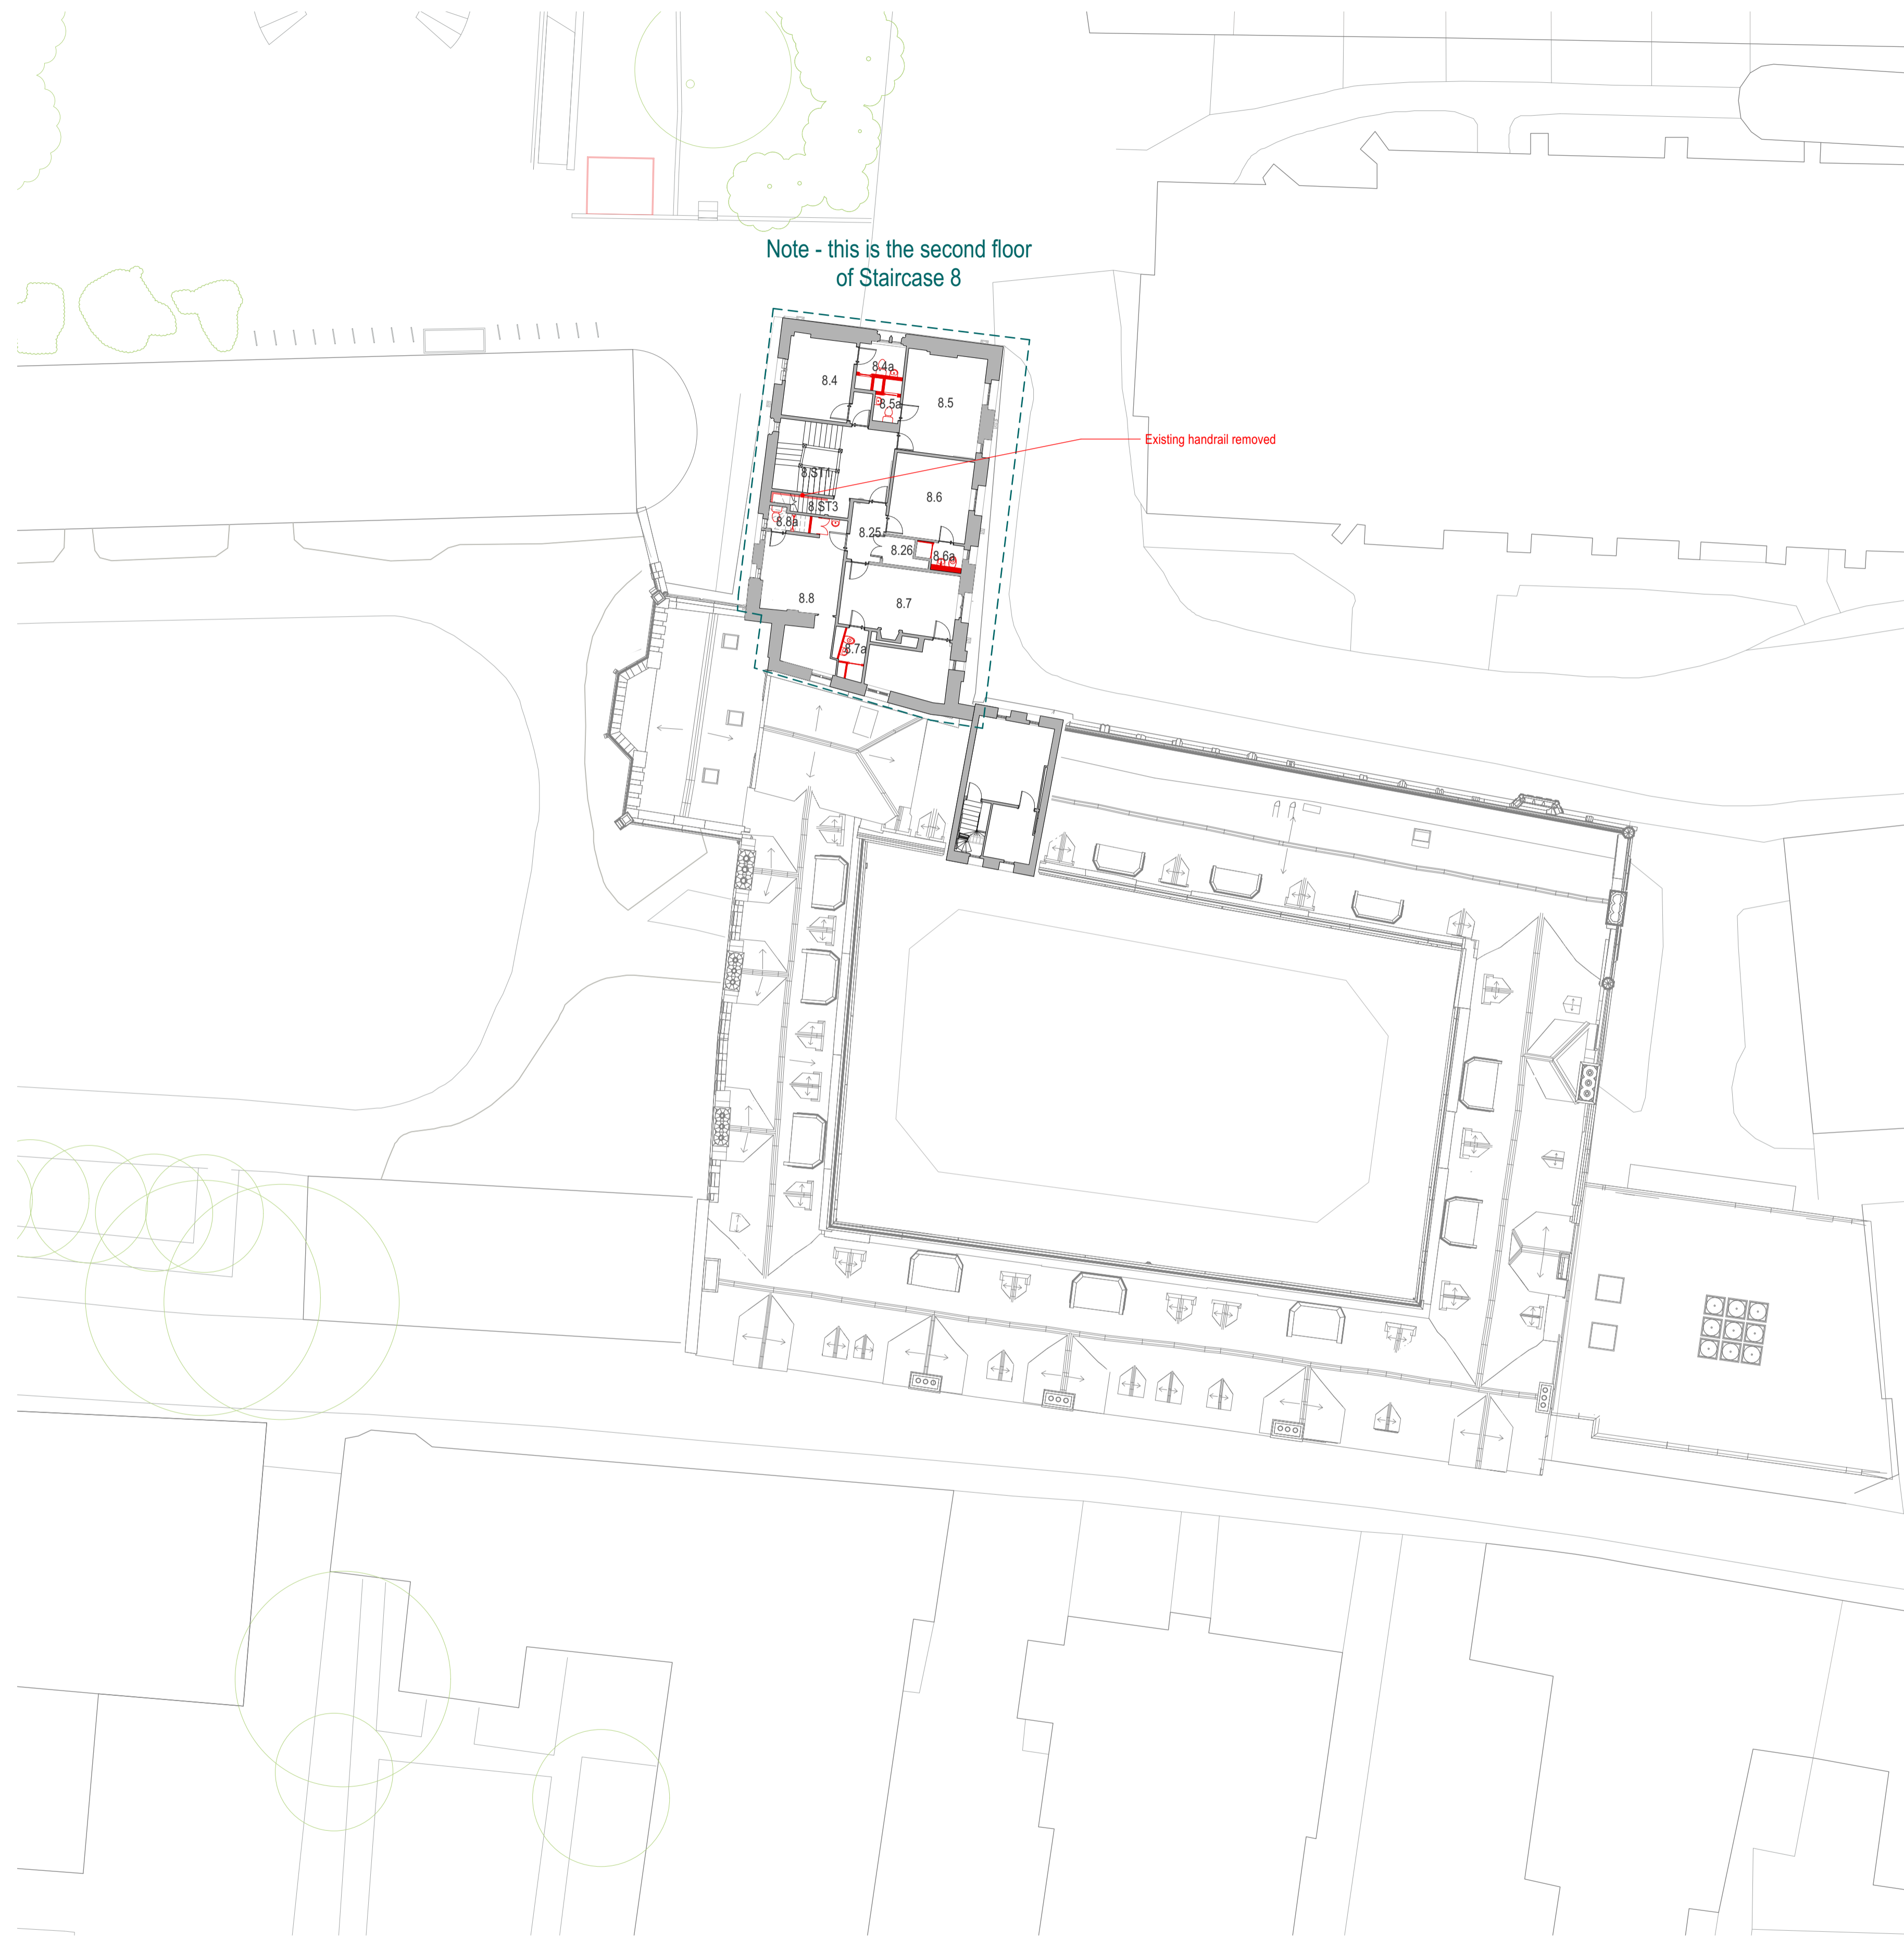


Key - Demolition

- Existing fabric - retained
- Demolition
- Demolition - suspended ceilings

Interfaces with retained fabric to be made good and redecorated to match. Refer to M&E Engineer's information for removal of services installations.

Notes

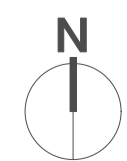

Rev Date Amendment
 -- 15.03.24 Issued for Planning



WALTERS & COHEN ARCHITECTS

Pembroke College Rokos and Old Quad

2 Wilkin Street
 London
 NW5 3NL
 Telephone 020 7428 9751
 mail@waltersandcohen.com

Demolition Scope - Third Floor

Checked by	Scale	Date Drawn	Job No.	Drawing No.	Revision
TL	1:200@A1	08.11.23	2313	PD-4550	-

© This drawing is copyright. Check dimensions on site

PLANNING