


Room Ref.	Room Name
8.9	Student Bedroom
8.9a	Student Bedroom - Bathroom
8.10	Student Bedroom
8.10a	Student Bedroom - Bathroom
8.11	Student Bedroom
8.11a	Student Bedroom - Bathroom
8.12	Student Bedroom
8.12a	Student Bedroom - Bathroom
8.13	Student Bedroom
8.13a	Student Bedroom - Bathroom
8.27	Circulation
8.ST3	Stair

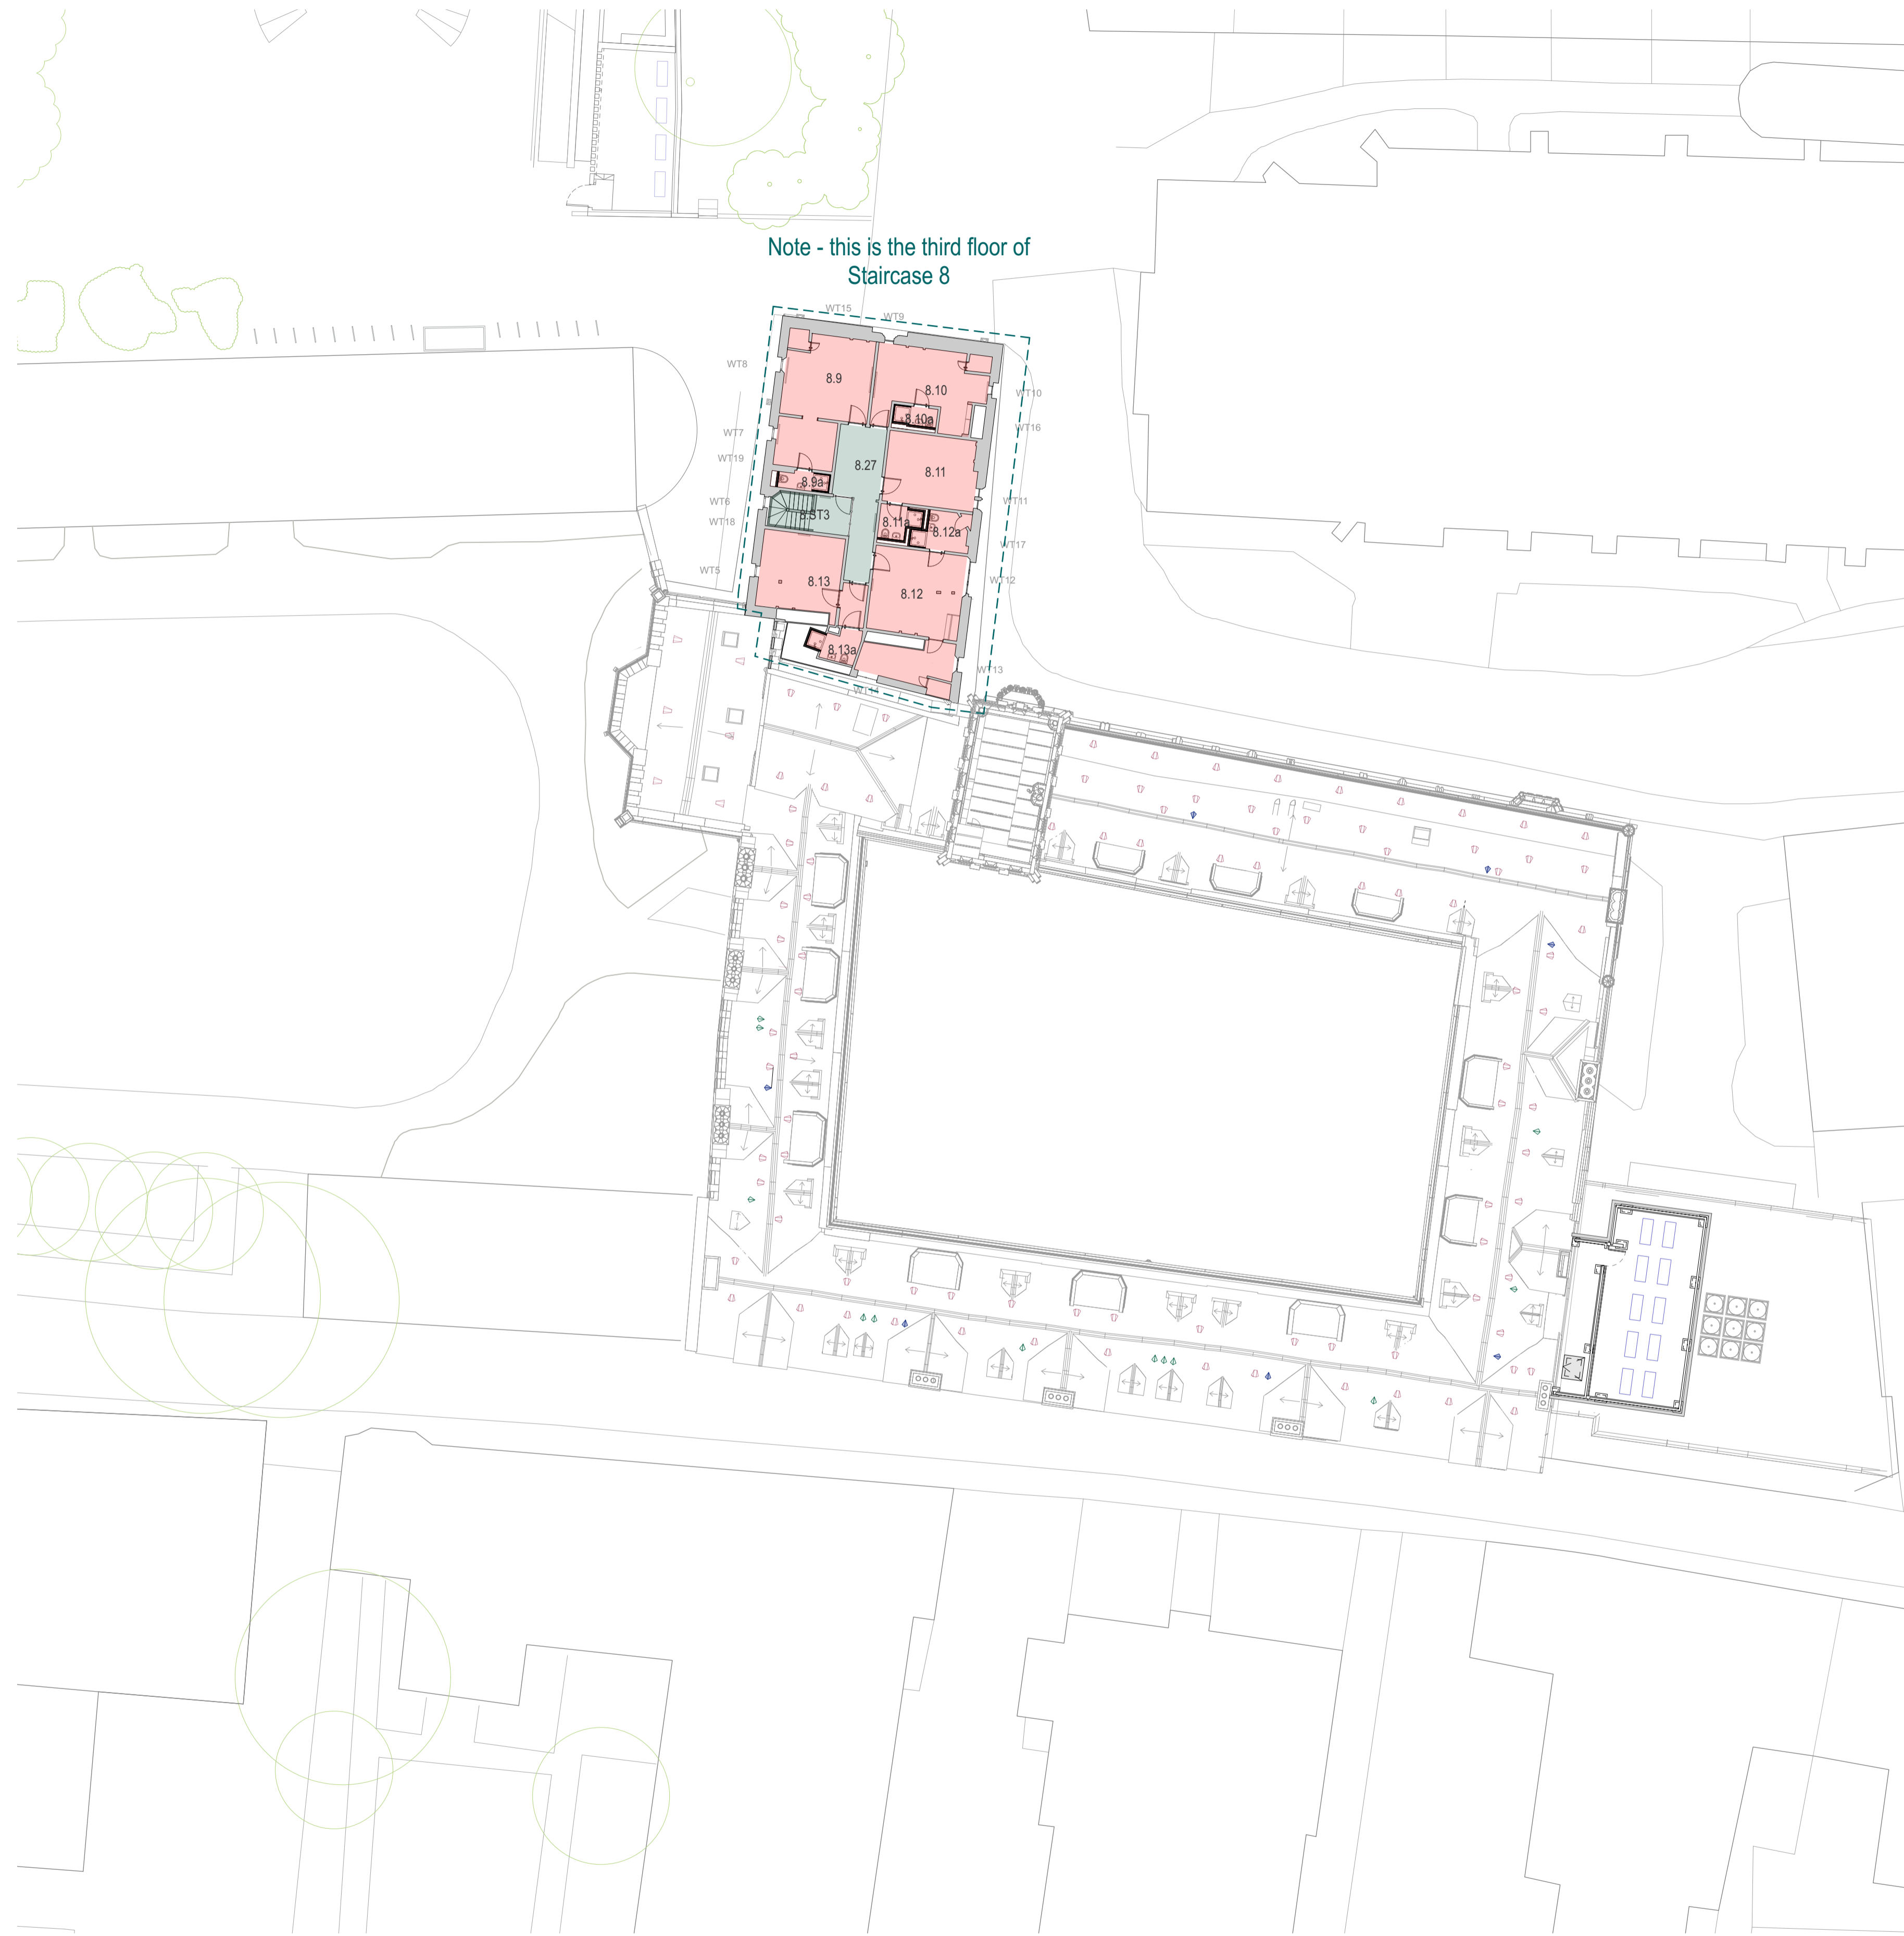

Key - existing and proposed

- Existing fabric
- Proposals


Key - areas

- Circulation
- WC or shower for communal use
- Reception area
- Communal facilities
- Research centre or shared academic office (5+ people)
- Fellow's Office / other academic office
- Non-academic office
- Bookable room / meeting room
- Common room
- Guest bedroom
- Student bedroom
- Chapel
- Study room
- Plant
- Store
- Scouts' Cleaning Store
- Riser / space for services

Key - proposed roof vents and terminals

- Soil vent pipe terminal
- Ventilation terminal
- Roof void vent

Notes

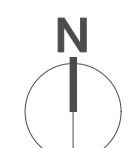

Rev Date Amendment
 15.03.24 Issued for Planning



WALTERS & COHEN ARCHITECTS		2 Wilkin Street London NW5 3NL mail@waltersandcohen.com	Telephone 020 7428 9751
Pembroke College - Old Quad		Proposed Plan - Fourth Floor	
Checked by TL	Scale 1:200@A1	Date Drawn 05.02.24	Job No. 2313
		Revision PD-1060	Revision -
© This drawing is copyright. Check dimensions on site			

PLANNING