


2 500 - Builders Work in Connection - Level 01 (Staircase 8)
1 : 100

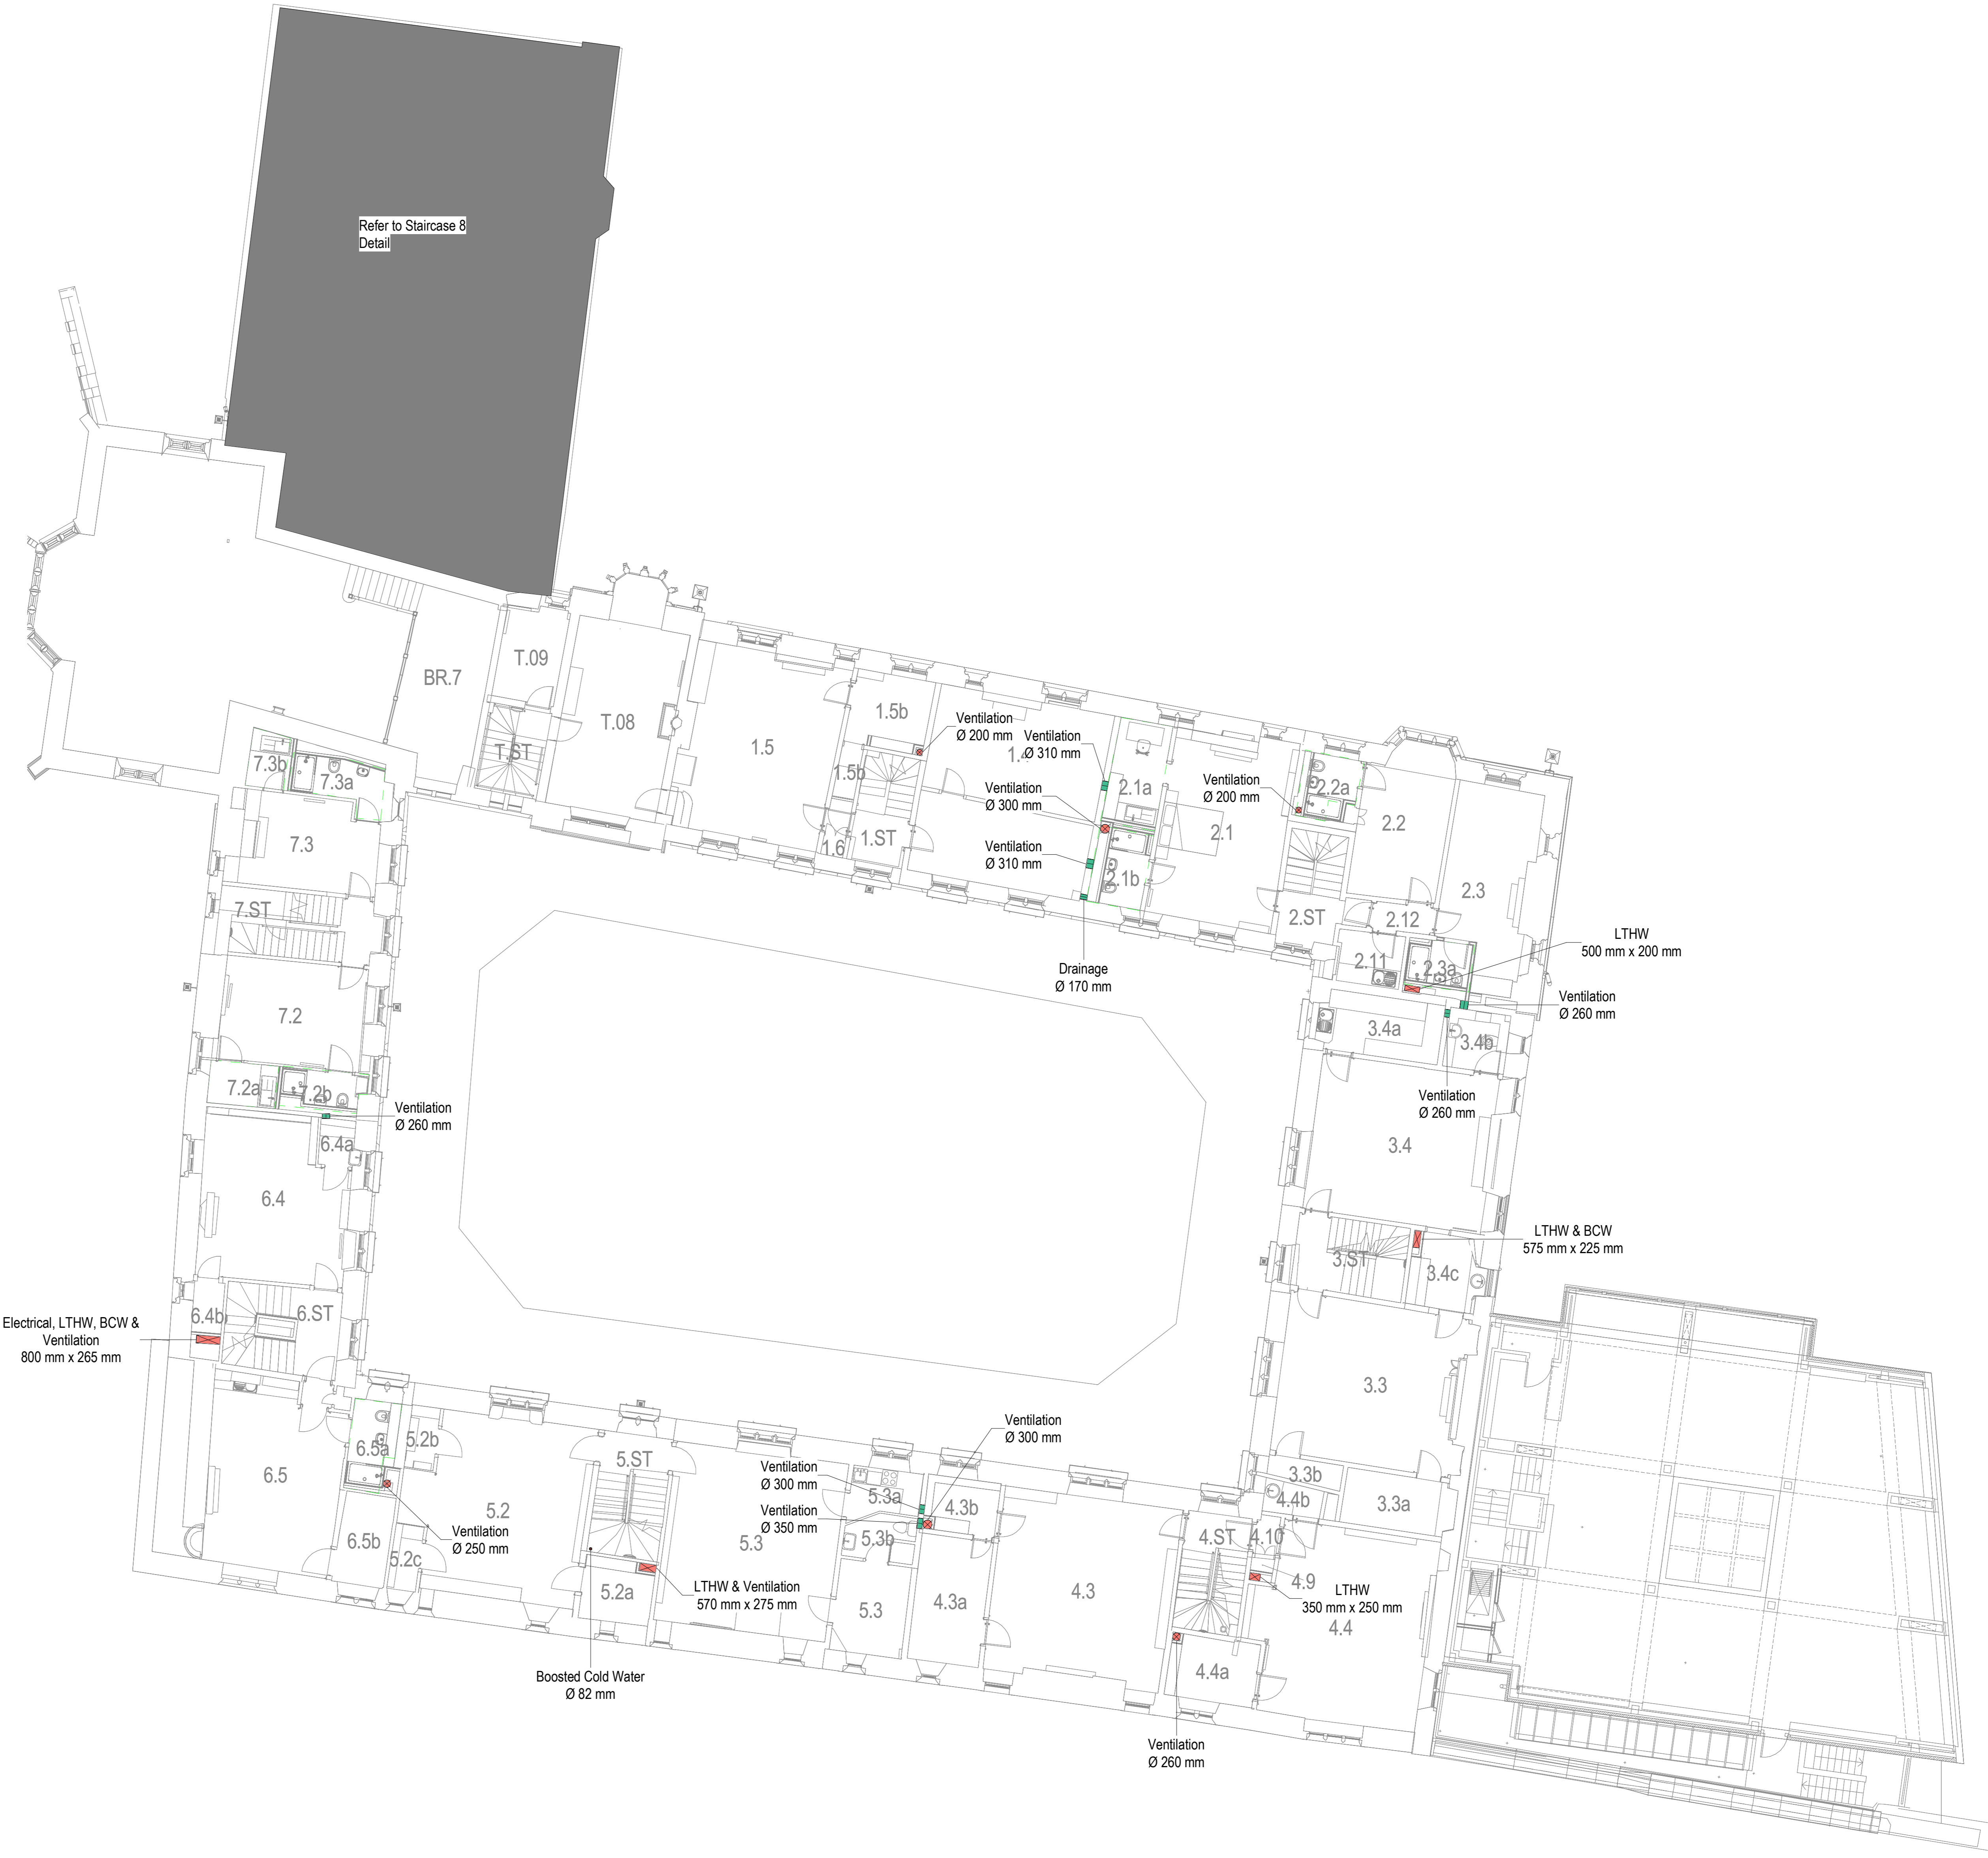

1 500 - Builders Work in Connection - Level 01 (Old Quad)
1 : 100

