


Old Quad Staircase 1-7 and Tower

Room Ref.	Room Name
1.7	Porters' Lodge
1.7a	Porters' Office
1.8	Fellow's Office
1.9	Communal WC
1.ST	Stair
2.7	Fellow's Office
2.7a	Fellow's Office - Ancillary
2.7b	Plant
2.8	Communal WC
2.9	Scouts' Cleaning Store
2.ST	Circulation
3.1	Junior Common Room
3.2	Ward Perkins Room
3.10	Scouts' Cleaning Store
3.ST	Stair
4.1	Fellow's Office
4.1a	Fellow's Office - Ancillary
4.2	Shared office / research centre
4.2a	Shared Office - Ancillary
4.2b	Shared Office - Ancillary
4.8	Communal WC
4.12	Scouts' Cleaning Store
4.ST	Stair
5.1	Fellow's Office
5.1a	OxNet Administrator
5.6	Academic Office 1
5.7	Academic Office 2a
5.7a	Academic Office 2b
5.8	Academic Office 3
5.9	Academic Office - Store
5.10	Plant
5.ST	Stair
6.1	Staff Room
6.2	Communal WC and Shower
6.3	The Rookery
6.3a	The Rookery - Kitchenette
6.10	Lobby
6.ST	Stair
7.1	Stationery Cupboard
7.ST	Stair
BR.1	Broadgates Hall - SCR Common Room
BR.2	Kitchenette
BR.3	Breakout area
BR.4	Accessible WC
BR.5	Lobby
BR.6	WC
T.12	Postal store
T.13	Parcel store
T.13a	Porters' store
T.ST	Stair

Staircase 8


Room Ref.	Room Name
8.16	WC - Male
8.17	Circulation
8.18	WC
8.19	WC - Female
8.20	Fellow's Office
8.21	Samuel Holt Monk Room
8.22	Mary Hyde Eccles Room
8.ST1	Stair
8.ST2	Basement Stair

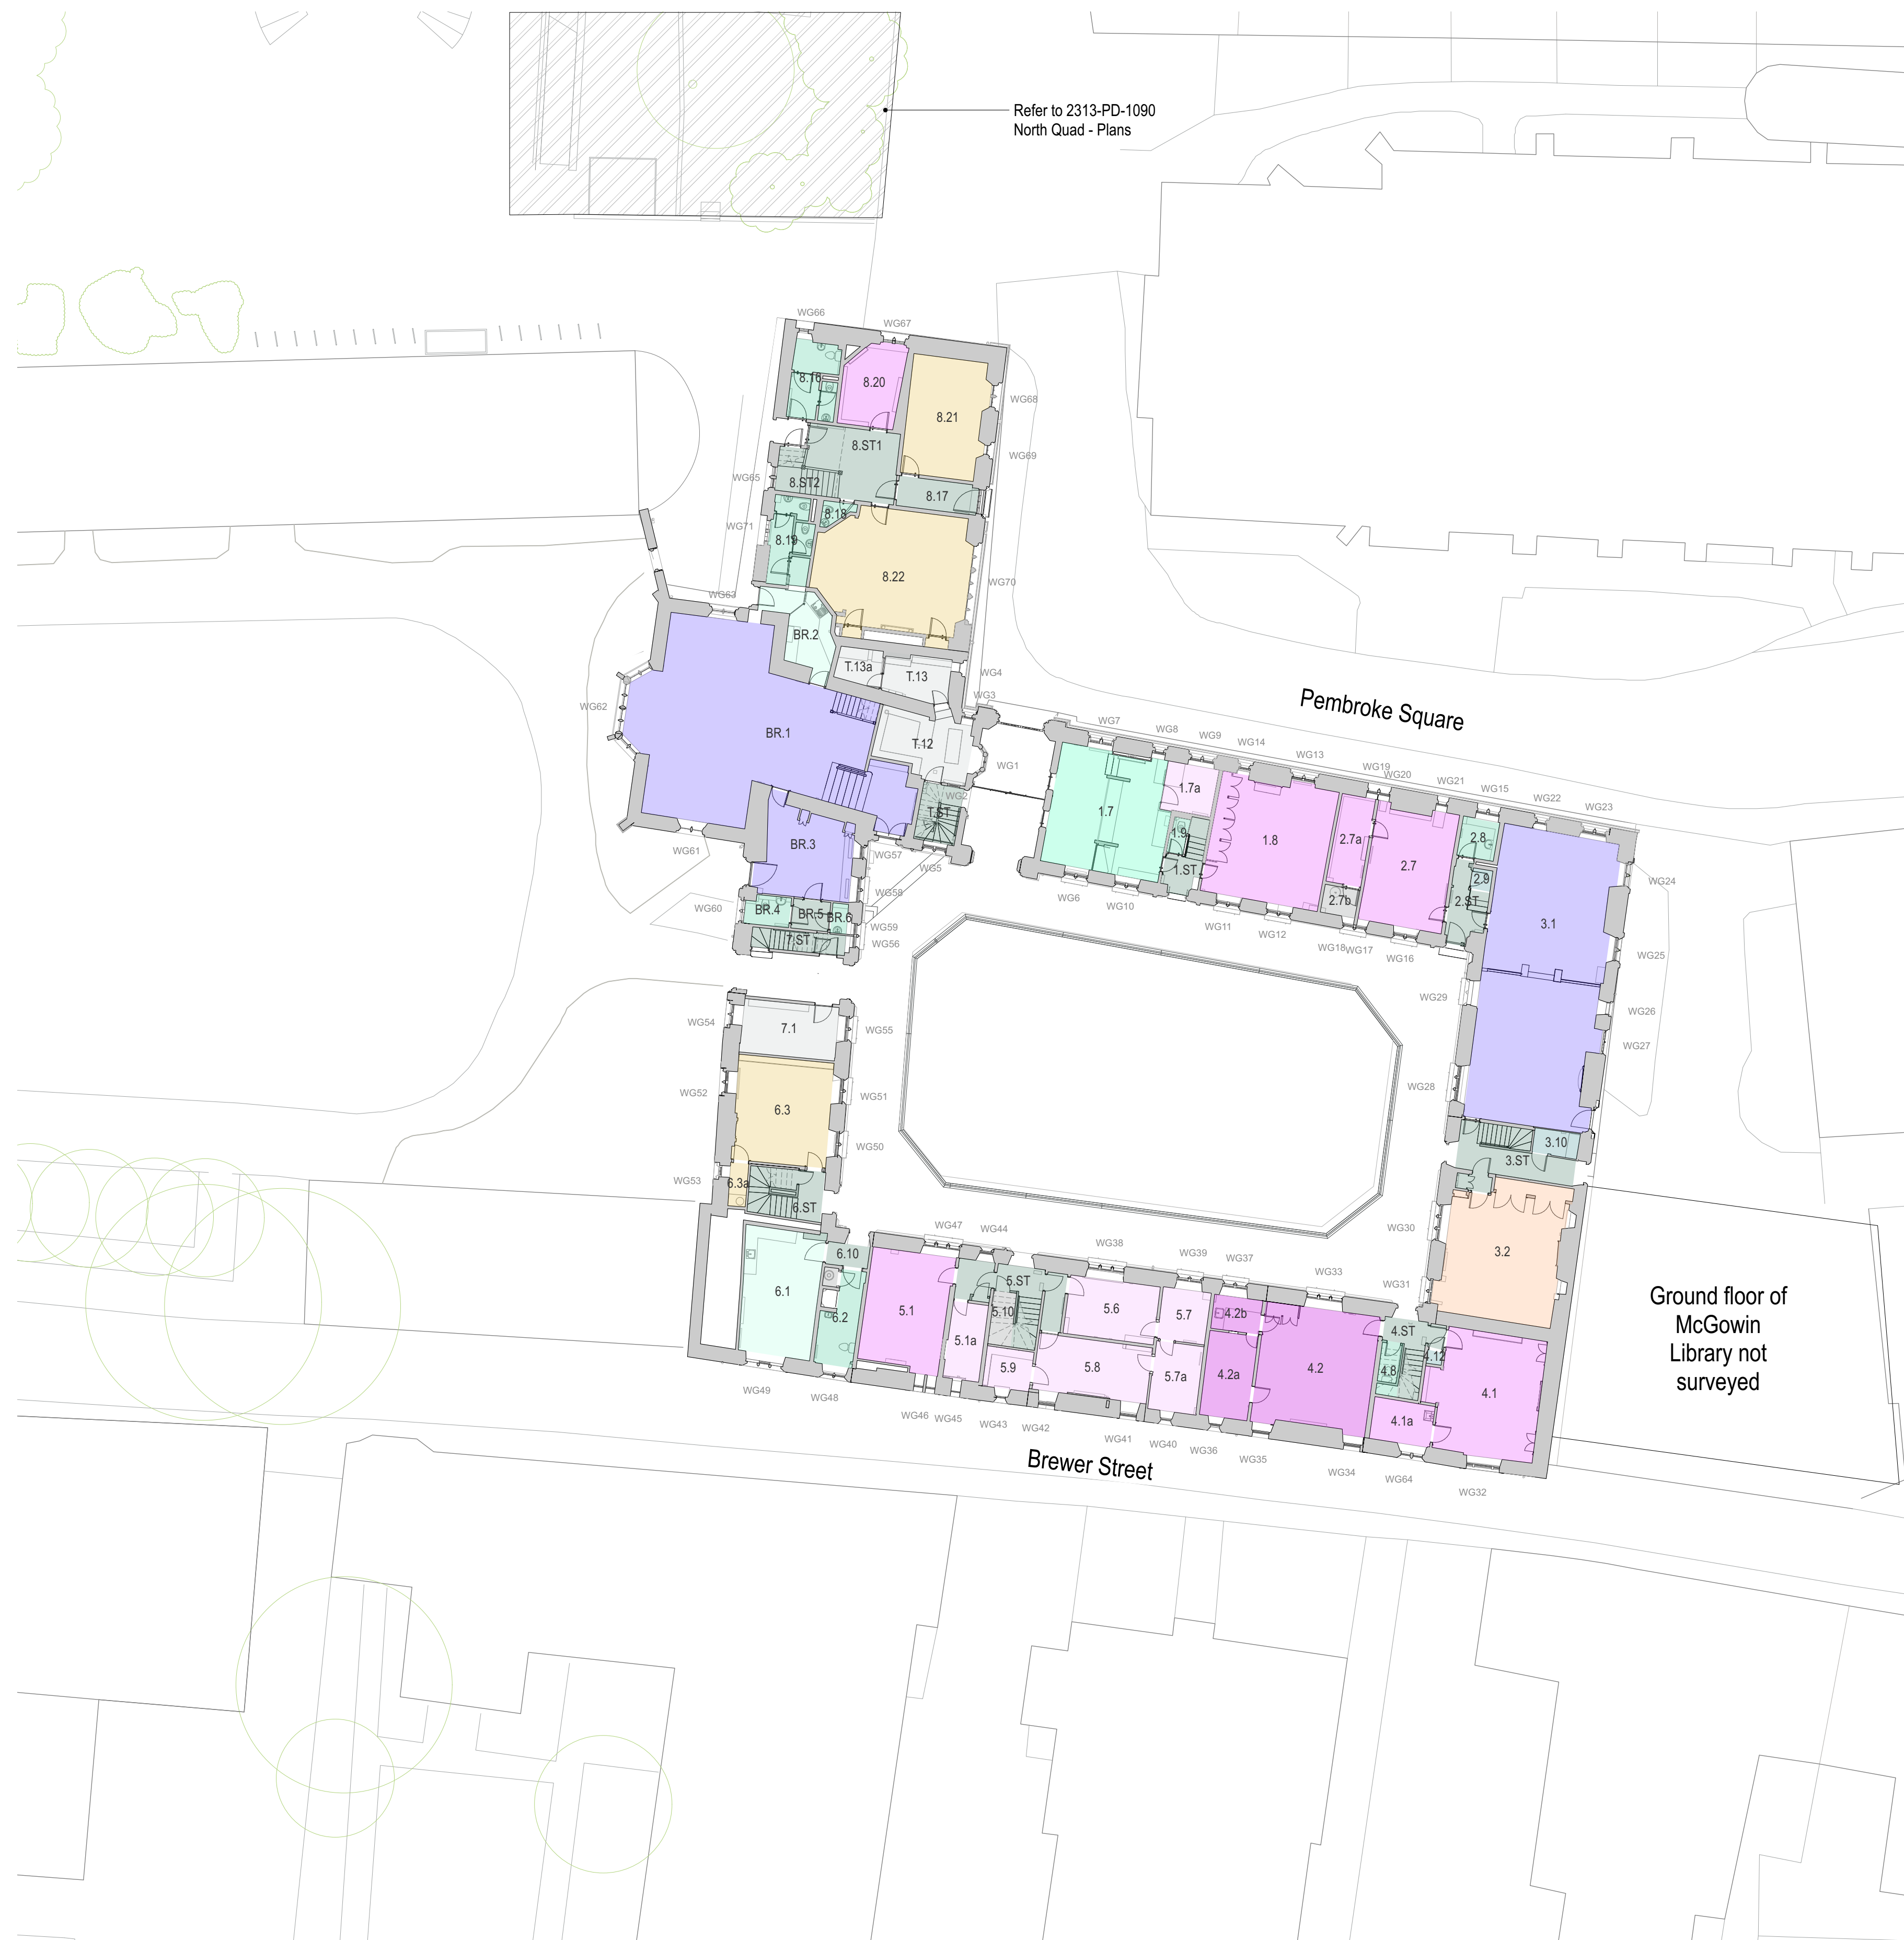

Key

- Circulation
- WC or shower for communal use
- Reception area
- Communal facilities
- Research centre or shared academic office (5+ people)
- Fellow's Office / other academic office
- Non-academic office
- Bookable room / meeting room
- Common room
- Guest bedroom
- Student bedroom
- Chapel
- Study room
- Plant
- Store
- Scouts' Cleaning Store

Notes

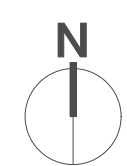

Rev Date Amendment
 15.03.24 Issued for Planning



WALTERS & COHEN ARCHITECTS

Pembroke College - Old Quad Project

2 Wilkin Street
 London
 NW5 3NL
 Telephone 020 7428 9751
 mail@waltersandcohen.com

Existing Plan - Ground Floor

Checked by TL	Scale 1:200@A1	Date Drawn 05.02.24	Job No. 2313	Drawing No. PD-0020	Revision -
------------------	-------------------	------------------------	-----------------	------------------------	---------------

© This drawing is copyright. Check dimensions on site

PLANNING