



Elevation 07
Old Quad south elevation
1:100@A1


Stonework repairs and cleaning

Stonework to be sensitively cleaned by a suitable specialist, to remove atmospheric soiling and water staining.


High level inspection to be carried out to locate any blown faces. Blown faces to be patch repaired as per Detail 01

General notes


All windows to be refurbished - refer to 2313-PD-5100- Window Schedule

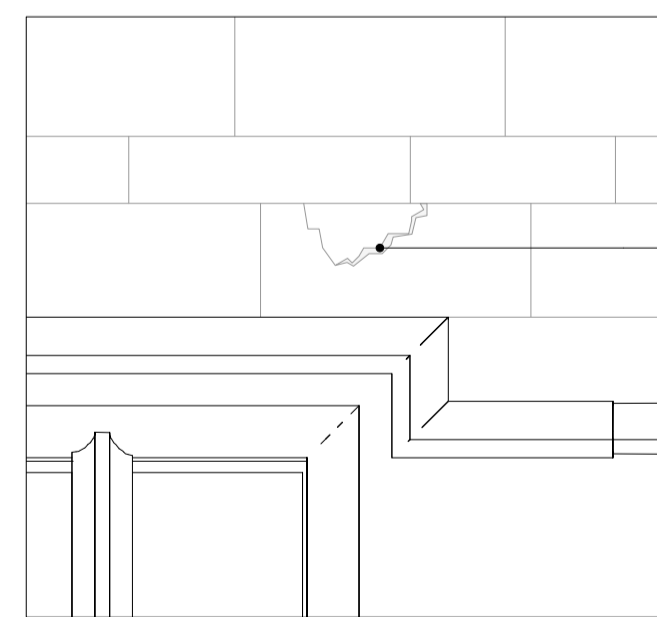

1. Existing condition

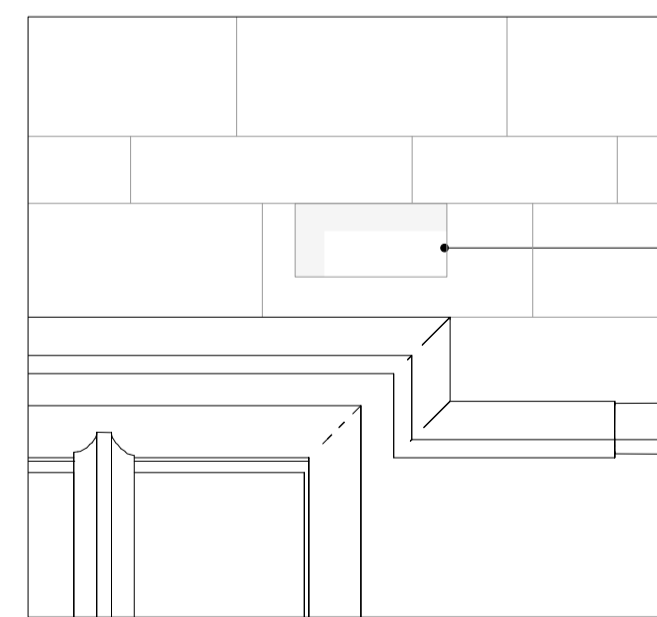

2. Affected stonework removed

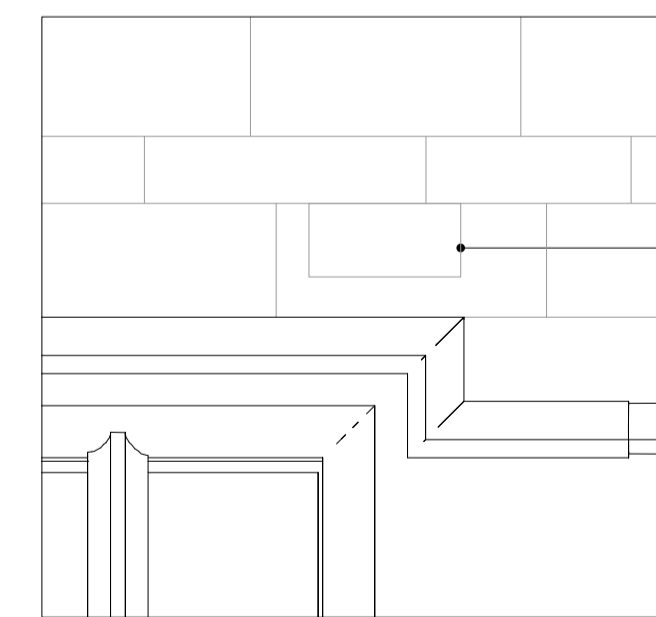


3. Proposed condition

Detail 01
Typical repair approach for blown faces
1:20 @ A1

Rectangle of stonework around the affected area removed. Minimum area of stonework to be removed, regardless of existing joints

Area removed replaced with matching stone

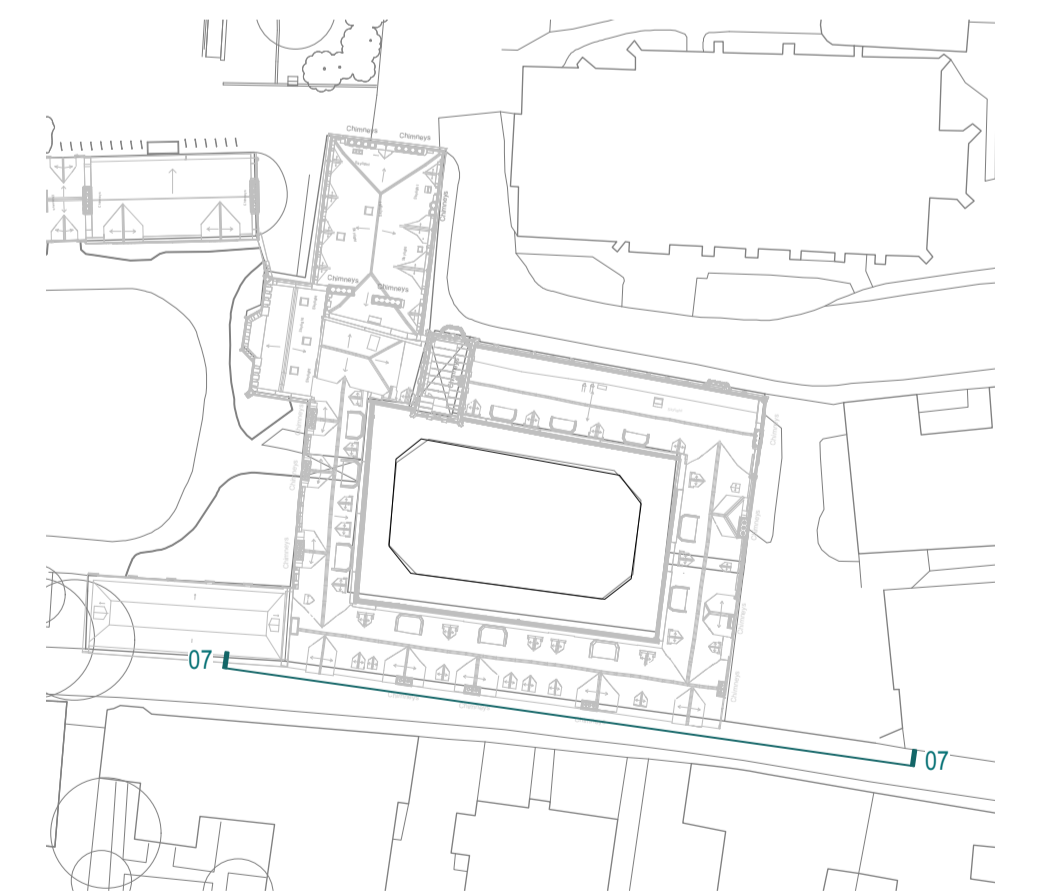

Key plan
(NTS)



Rev	Date	Amendment
--	15.03.24	Issued for Planning

WALTERS & COHEN ARCHITECTS

Pembroke College Rokos and Old Quad

2 Wilkin Street
London
NW5 3NL

Telephone 020 7428 9751
mail@waltersandcohen.com

External repairs - Elevation 07

Checked by	Scale	Date Drawn	Job No.	Drawing No.	Revision
TL	1:100@A1	17.10.23	2313	PD-1955	-

© This drawing is copyright. Check dimensions on site

PLANNING

Notes